

OWNER:
SALEM N RE, LLC
PO BOX 12969,
SALEM, OR 97309

TAX LOTS:
073W24BD08800
073W24BD08900
073W24AC02700

SITUS:
2908 MARKET ST NE,
SALEM, OR 97301

TOTAL AREA:
3.06± ACRES


PRELIMINARY PROPERTY LINE ADJUSTMENT PLA 2 OF 2

LOCATED IN THE NW & NE 1/4 OF SEC. 24, T7S, R3W, W.M., CITY OF SALEM, MARION COUNTY, OREGON

SURVEYOR:
BARKER SURVEYING
3657 KASHMIR WAY SE
SALEM, OR 97317
BRAD@BARKERWILSON.COM
503-588-8800 EXT 6



SCALE: 1"=40'
DATE: 4/6/2023

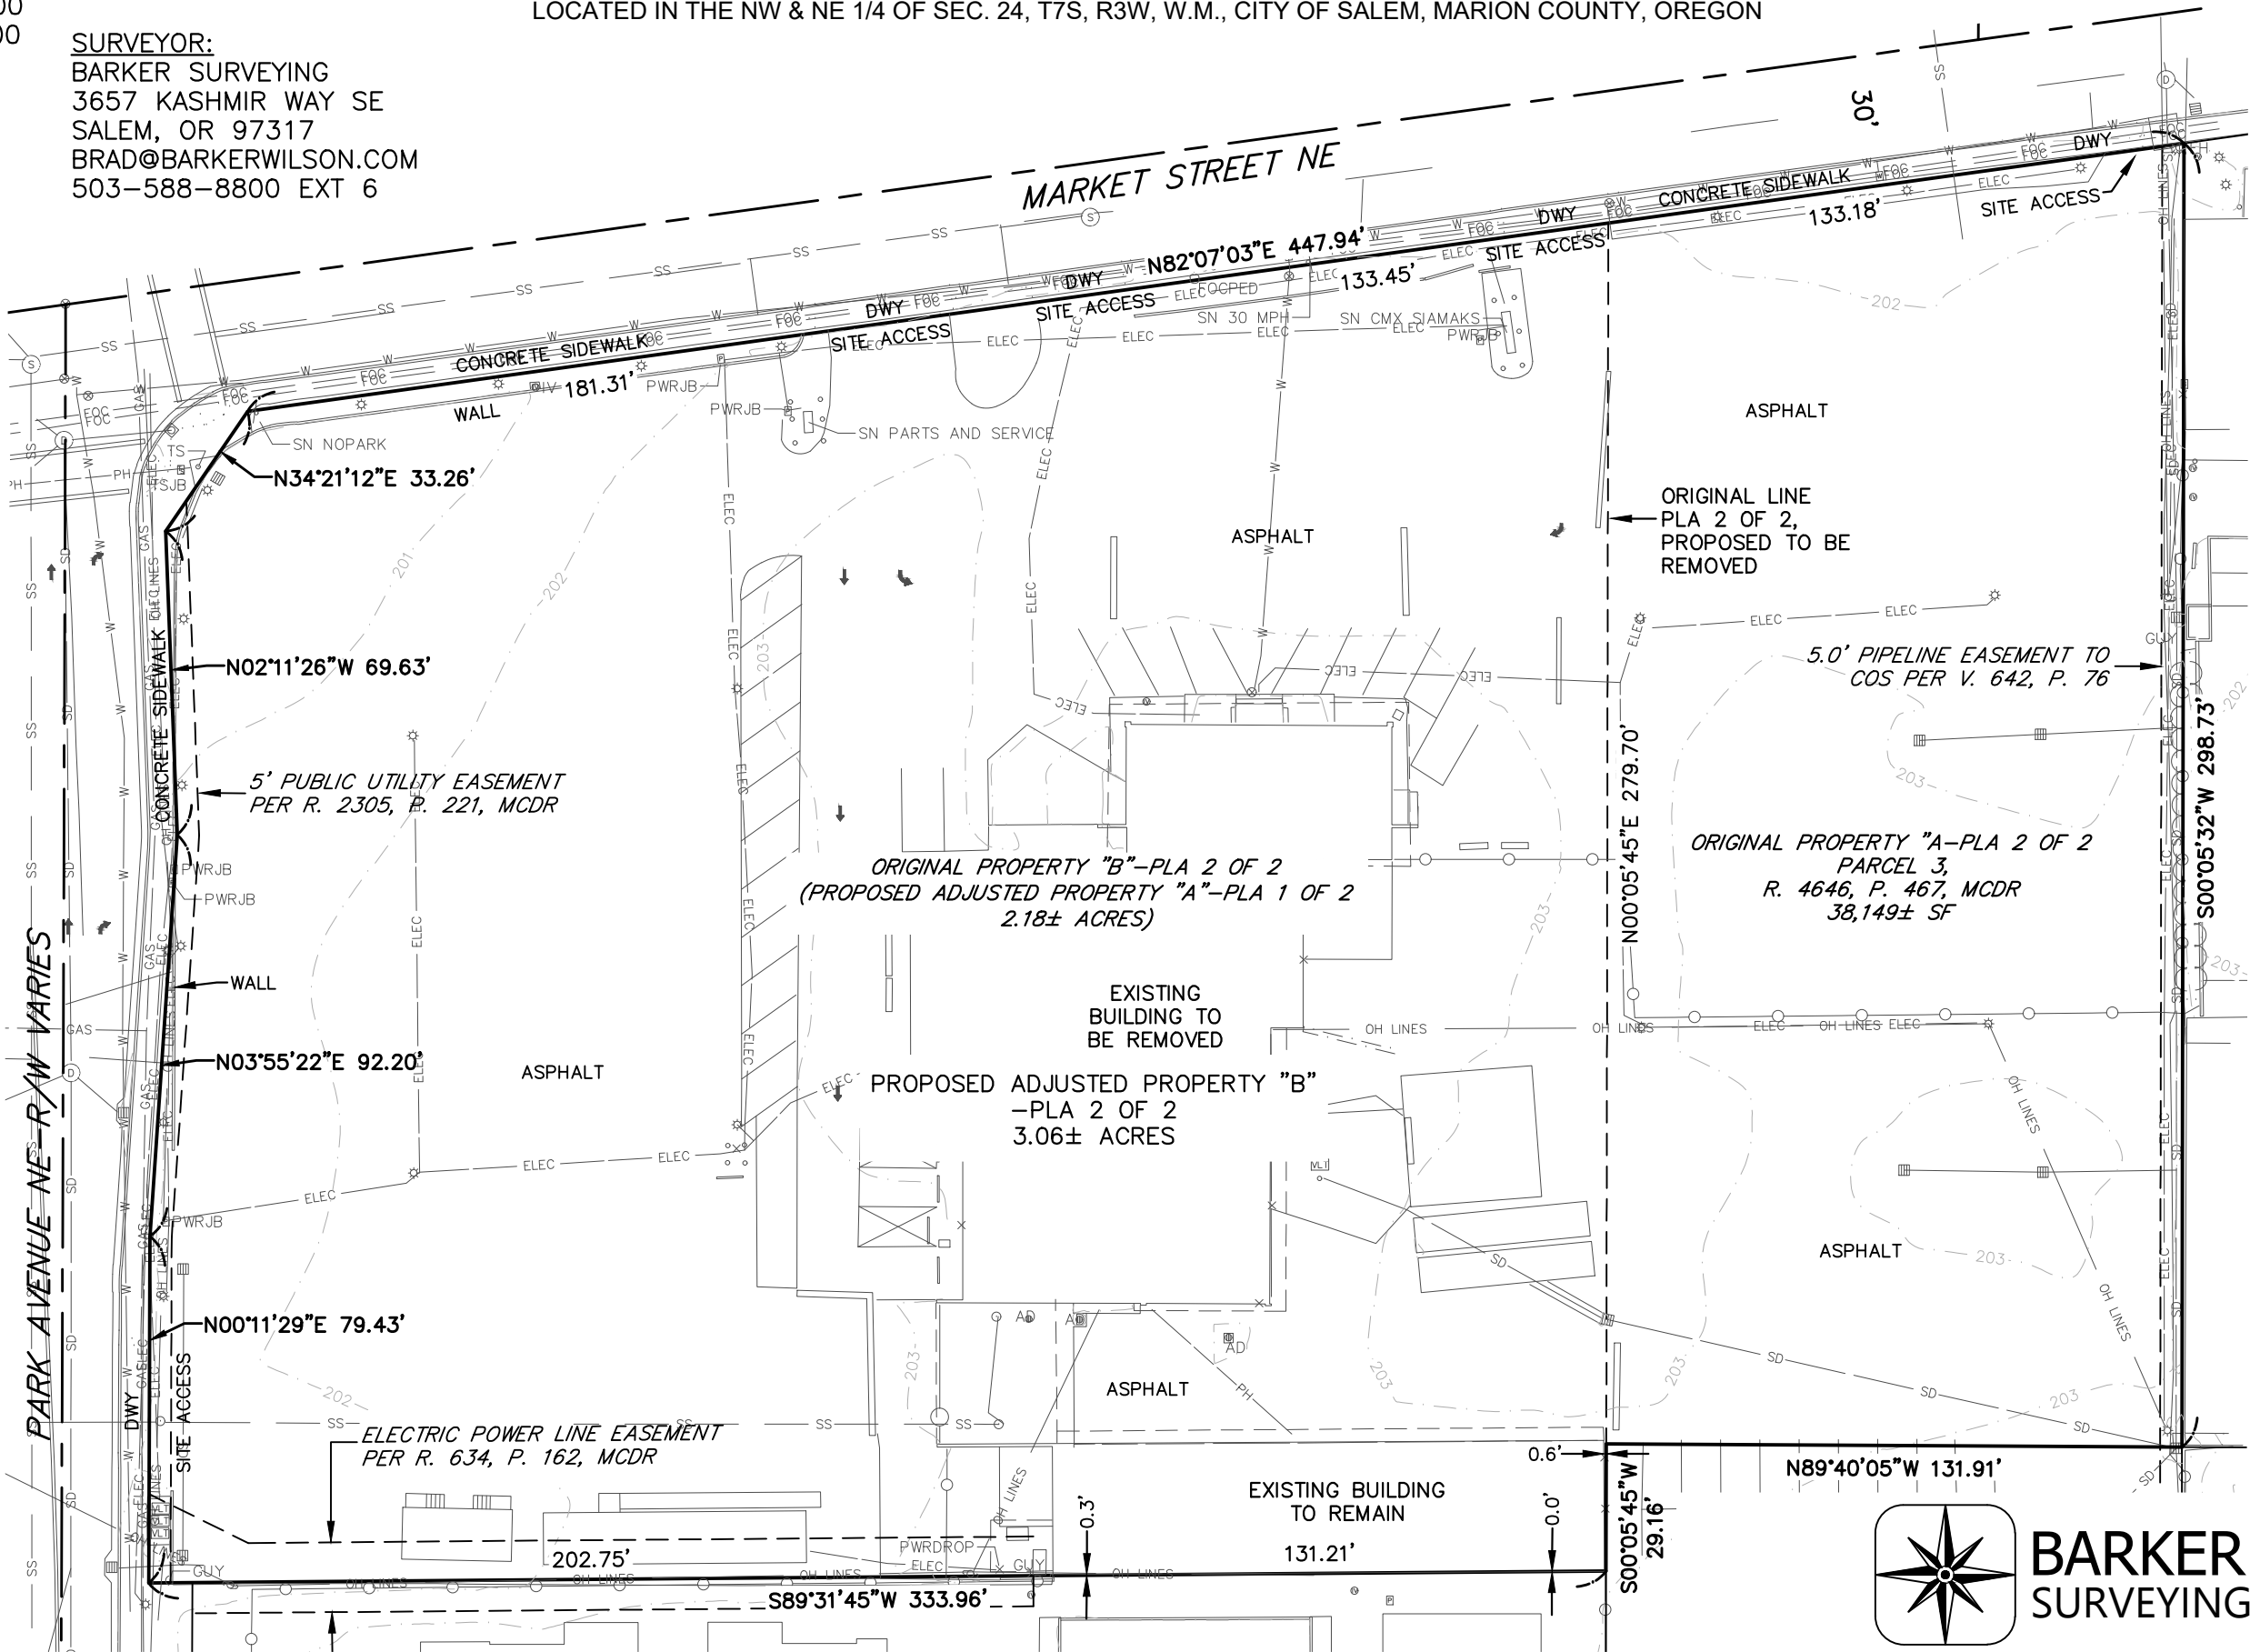

BARKER
SURVEYING