


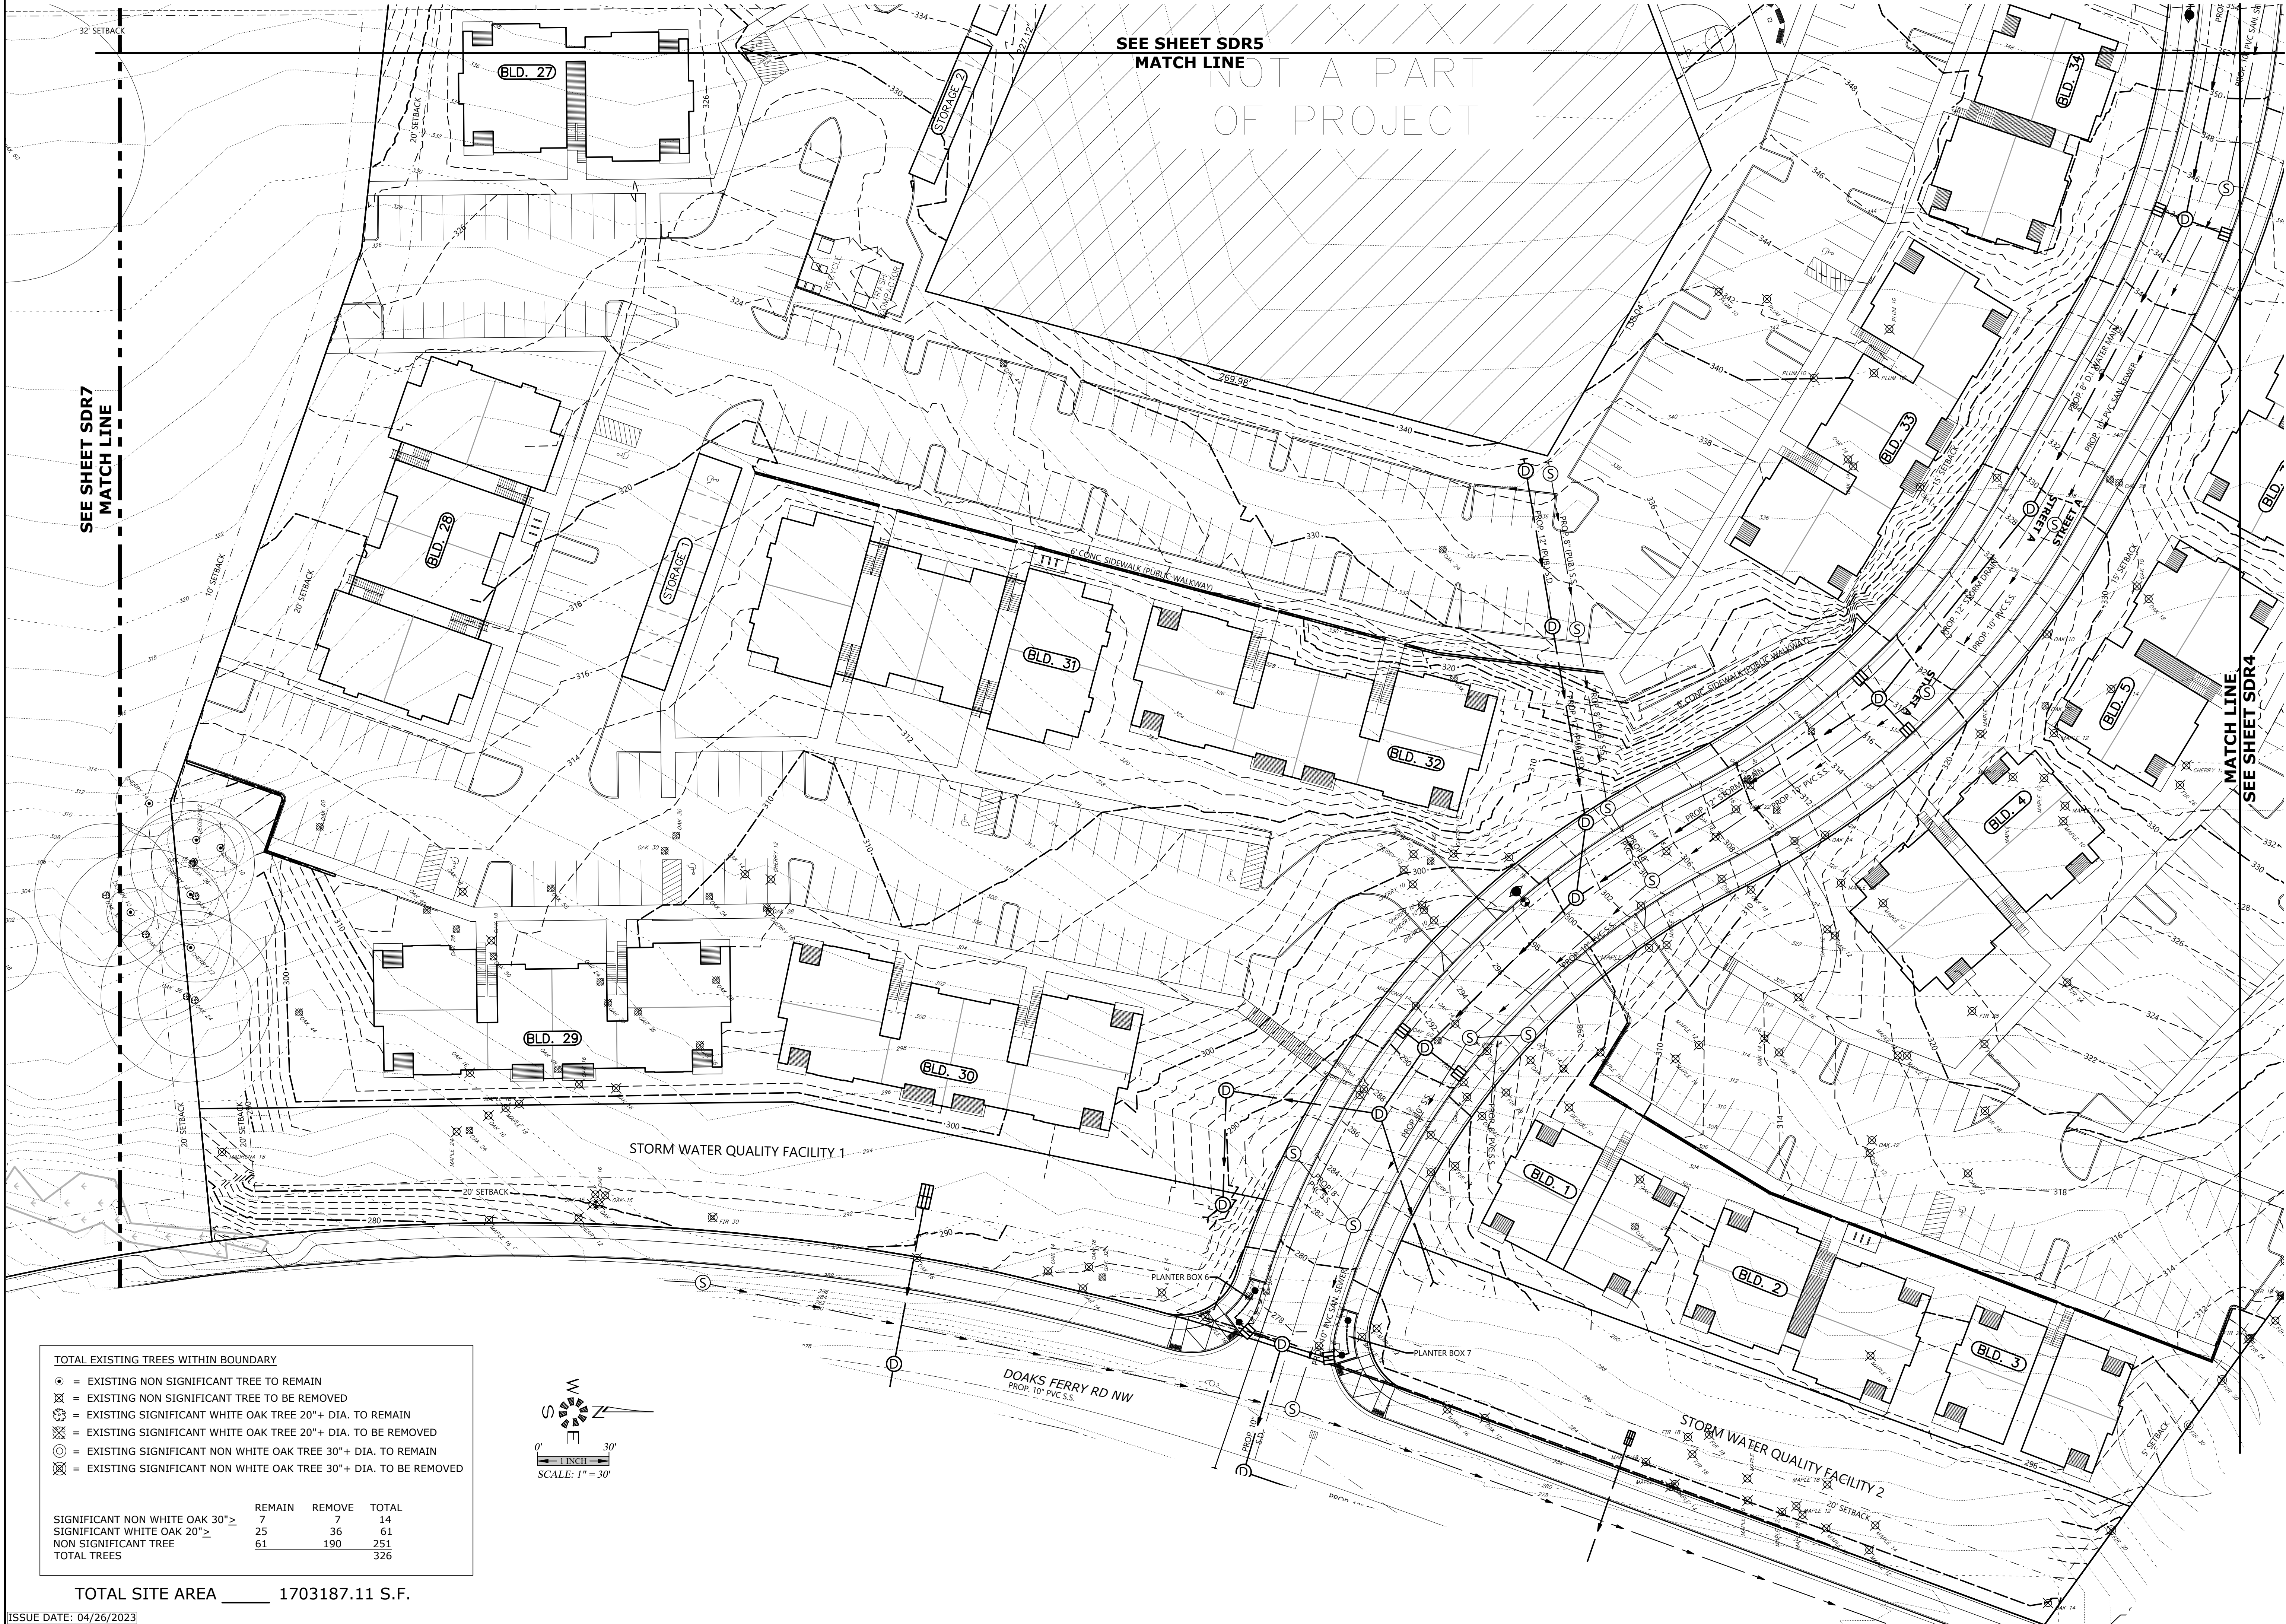

TOTAL EXISTING TREES WITHIN BOUNDARY			
●	= EXISTING NON SIGNIFICANT TREE TO REMAIN		
⊗	= EXISTING NON SIGNIFICANT TREE TO BE REMOVED		
⊗	= EXISTING SIGNIFICANT WHITE OAK TREE 20"+ DIA. TO REMAIN		
⊗	= EXISTING SIGNIFICANT WHITE OAK TREE 20"+ DIA. TO BE REMOVED		
⊙	= EXISTING SIGNIFICANT NON WHITE OAK TREE 30"+ DIA. TO REMAIN		
⊗	= EXISTING SIGNIFICANT NON WHITE OAK TREE 30"+ DIA. TO BE REMOVED		
SIGNIFICANT NON WHITE OAK 30"≥	REMAIN	REMOVE	TOTAL
SIGNIFICANT WHITE OAK 20"≥	7	7	14
NON SIGNIFICANT TREE	25	36	61
TOTAL TREES	<u>61</u>	<u>190</u>	<u>251</u>
			326

TOTAL SITE AREA 1703187.11 S.F.

ISSUE DATE: 04/26/2023

TREE CONSERVATION
PLAN

TITAN HILL APARTMENTS

NO CHANGES, MODIFICATIONS
OR REPRODUCTIONS TO BE
MADE TO THESE DRAWINGS
WITHOUT WRITTEN
AUTHORIZATION FROM THE
DESIGN ENGINEER.
DIMENSIONS & NOTES TAKE
PRECEDENCE OVER
GRAPHICAL REPRESENTATION.

67739 SDR3-TREE

Design: M.D.G. M.K.D.
Drawn: J.J.G.
Checked: J.J.G.
Date: OCT. 2019
Scale: AS SHOWN

REGISTERED PROFESSIONAL
ENGINEER
JULY 11, 1978
MARK D. GREGG
EXPIRES 06-30-2023

JOB # 6773