


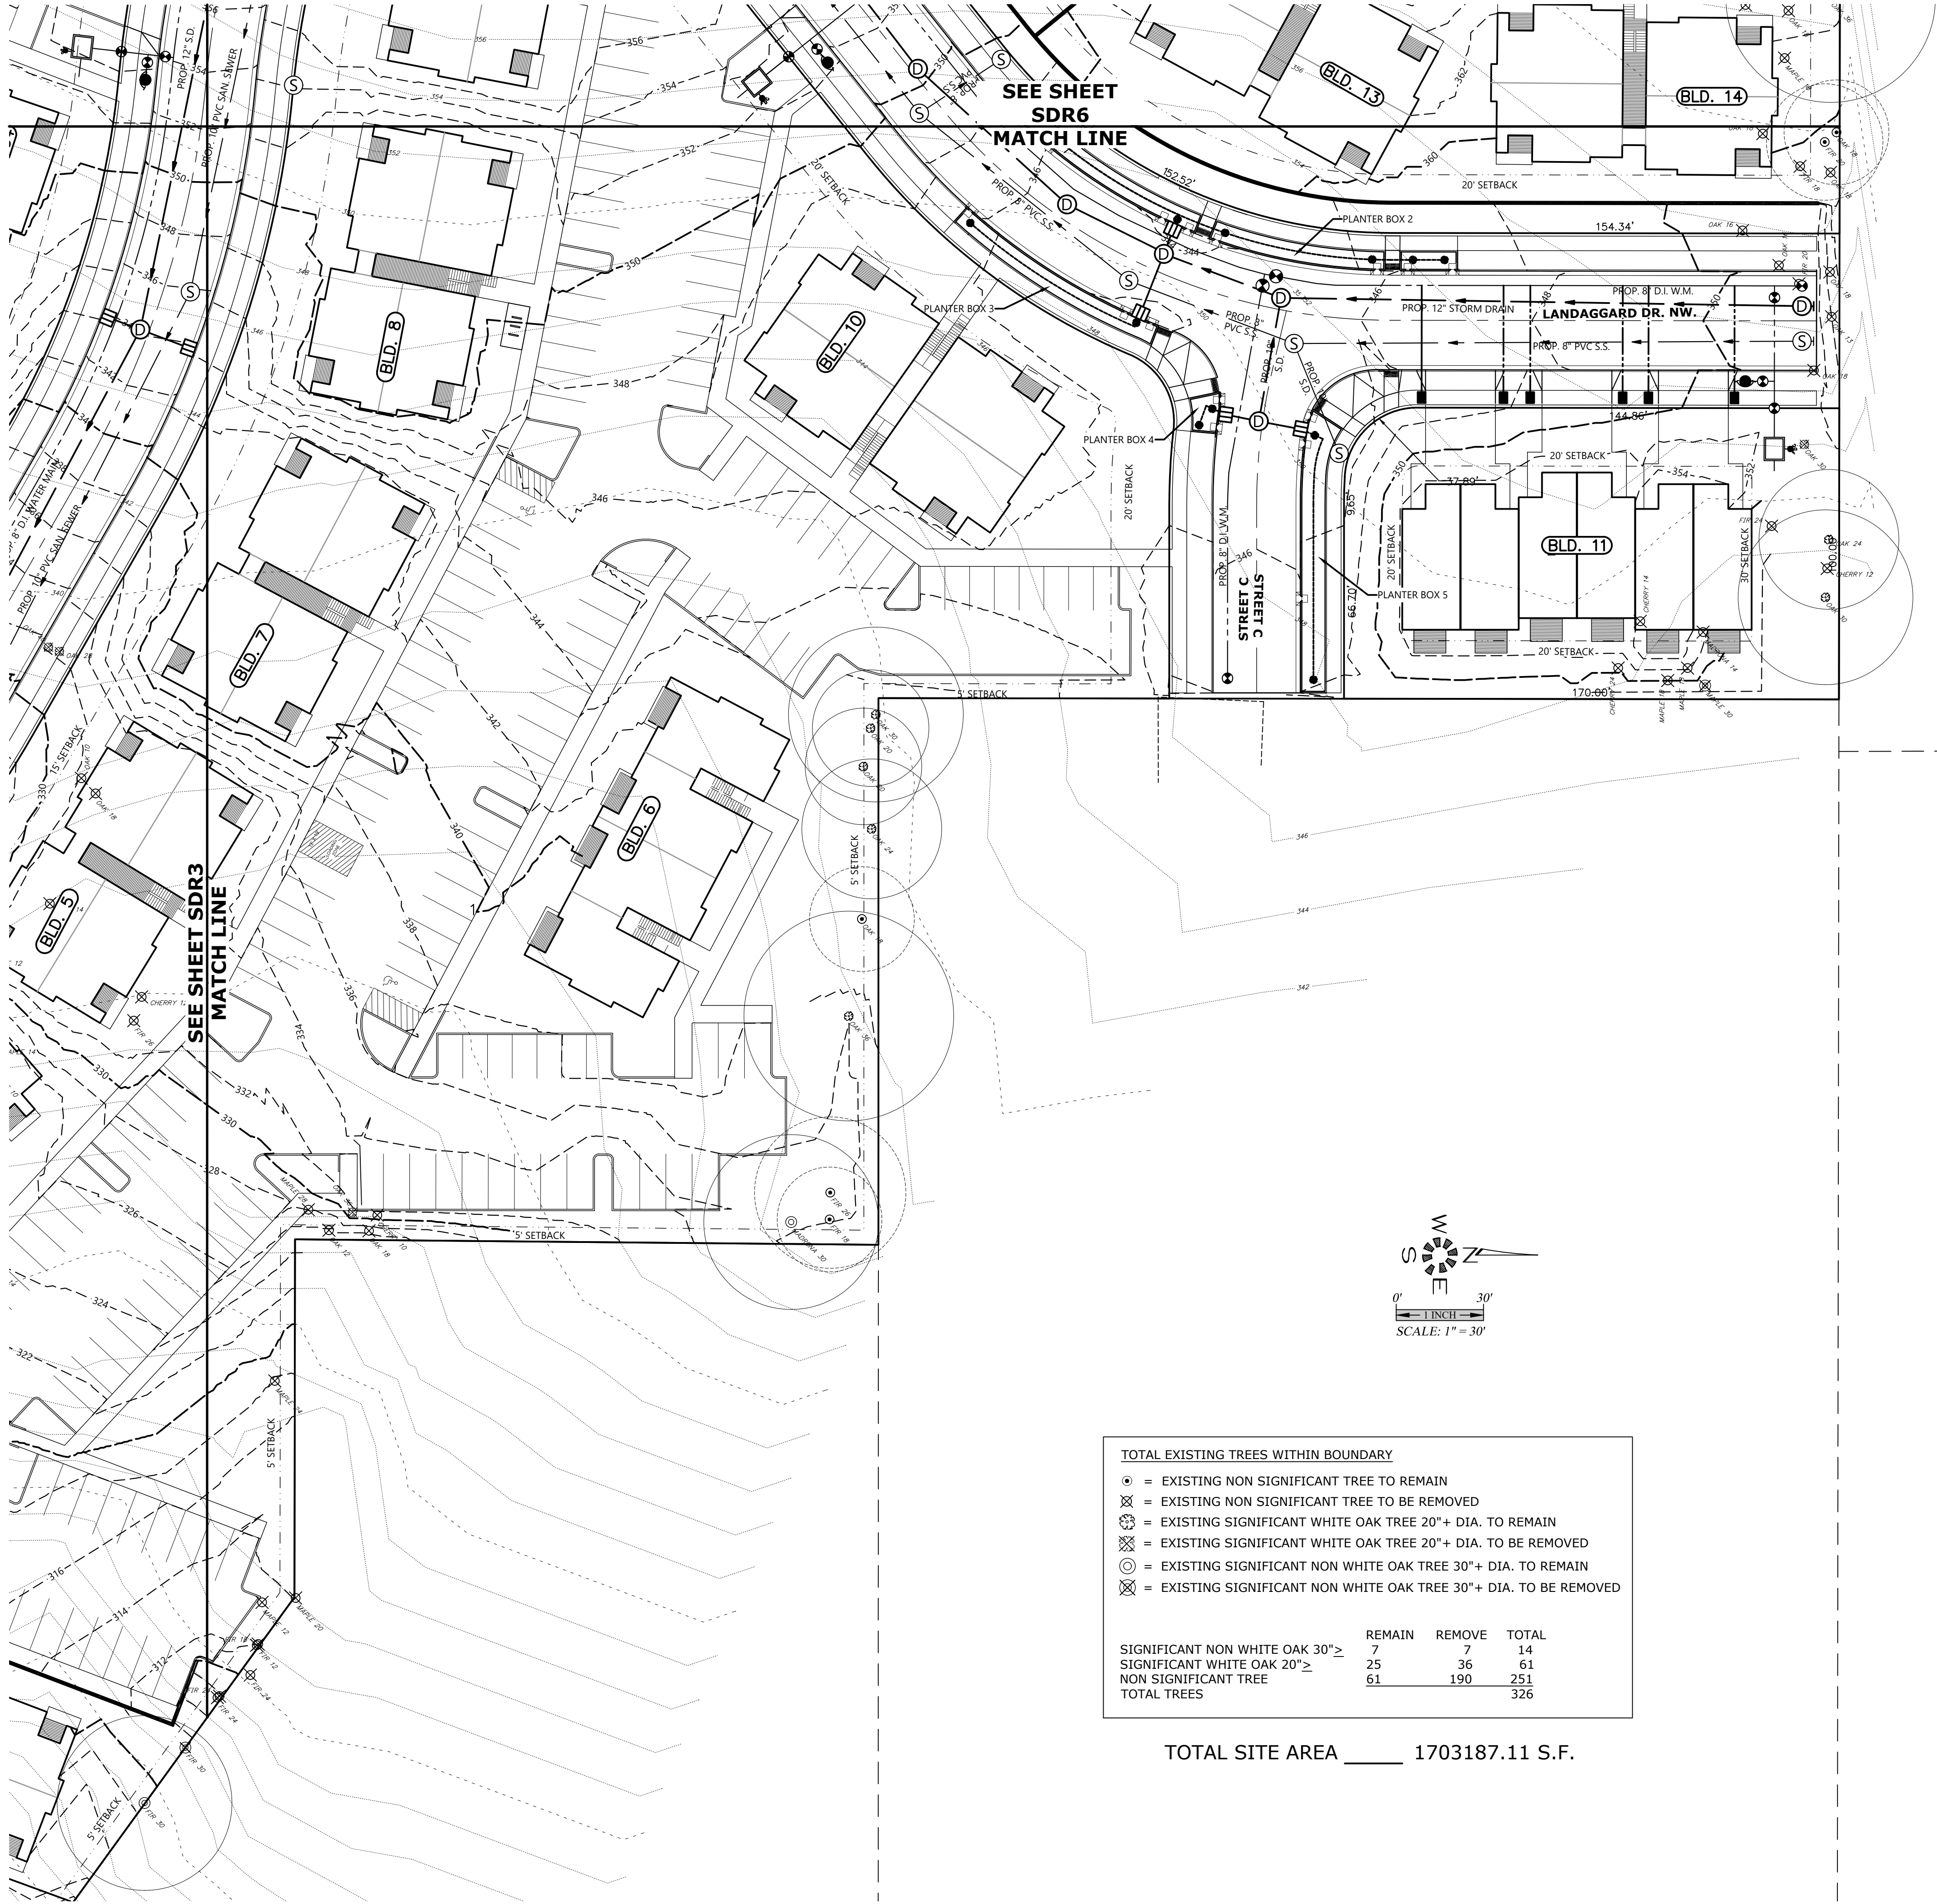

TOTAL EXISTING TREES WITHIN BOUNDARY			
⊙	= EXISTING NON SIGNIFICANT TREE TO REMAIN		
⊗	= EXISTING NON SIGNIFICANT TREE TO BE REMOVED		
⊙	= EXISTING SIGNIFICANT WHITE OAK TREE 20" + DIA. TO REMAIN		
⊗	= EXISTING SIGNIFICANT WHITE OAK TREE 20" + DIA. TO BE REMOVED		
⊙	= EXISTING SIGNIFICANT NON WHITE OAK TREE 30" + DIA. TO REMAIN		
⊗	= EXISTING SIGNIFICANT NON WHITE OAK TREE 30" + DIA. TO BE REMOVED		
SIGNIFICANT NON WHITE OAK 30" ≥		REMAIN	REMOVE
SIGNIFICANT WHITE OAK 20" ≥		7	7
NON SIGNIFICANT TREE		25	36
TOTAL TREES		61	190
			251
			326

TOTAL SITE AREA _____ 1703187.11 S.F.

TREE CONSERVATION
PLAN

TITAN HILL APARTMENTS

NO CHANGES, MODIFICATIONS
OR REPRODUCTIONS TO BE
MADE TO THESE DRAWINGS
WITHOUT WRITTEN
AUTHORIZATION FROM THE
DESIGN ENGINEER.
DIMENSIONS & NOTES TAKE
PRECEDENCE OVER
GRAPHICAL REPRESENTATION.

6779 SDR4-TREE
Design: M.D.G.
Drawn: M.K.D.
Checked: J.J.G.
Date: OCT. 2019
Scale: AS SHOWN

REGISTERED PROFESSIONAL
ENGINEER
MARK D. GREGG
JULY 11, 1978
EXPIRES 06-30-2023
JOB # 6773