


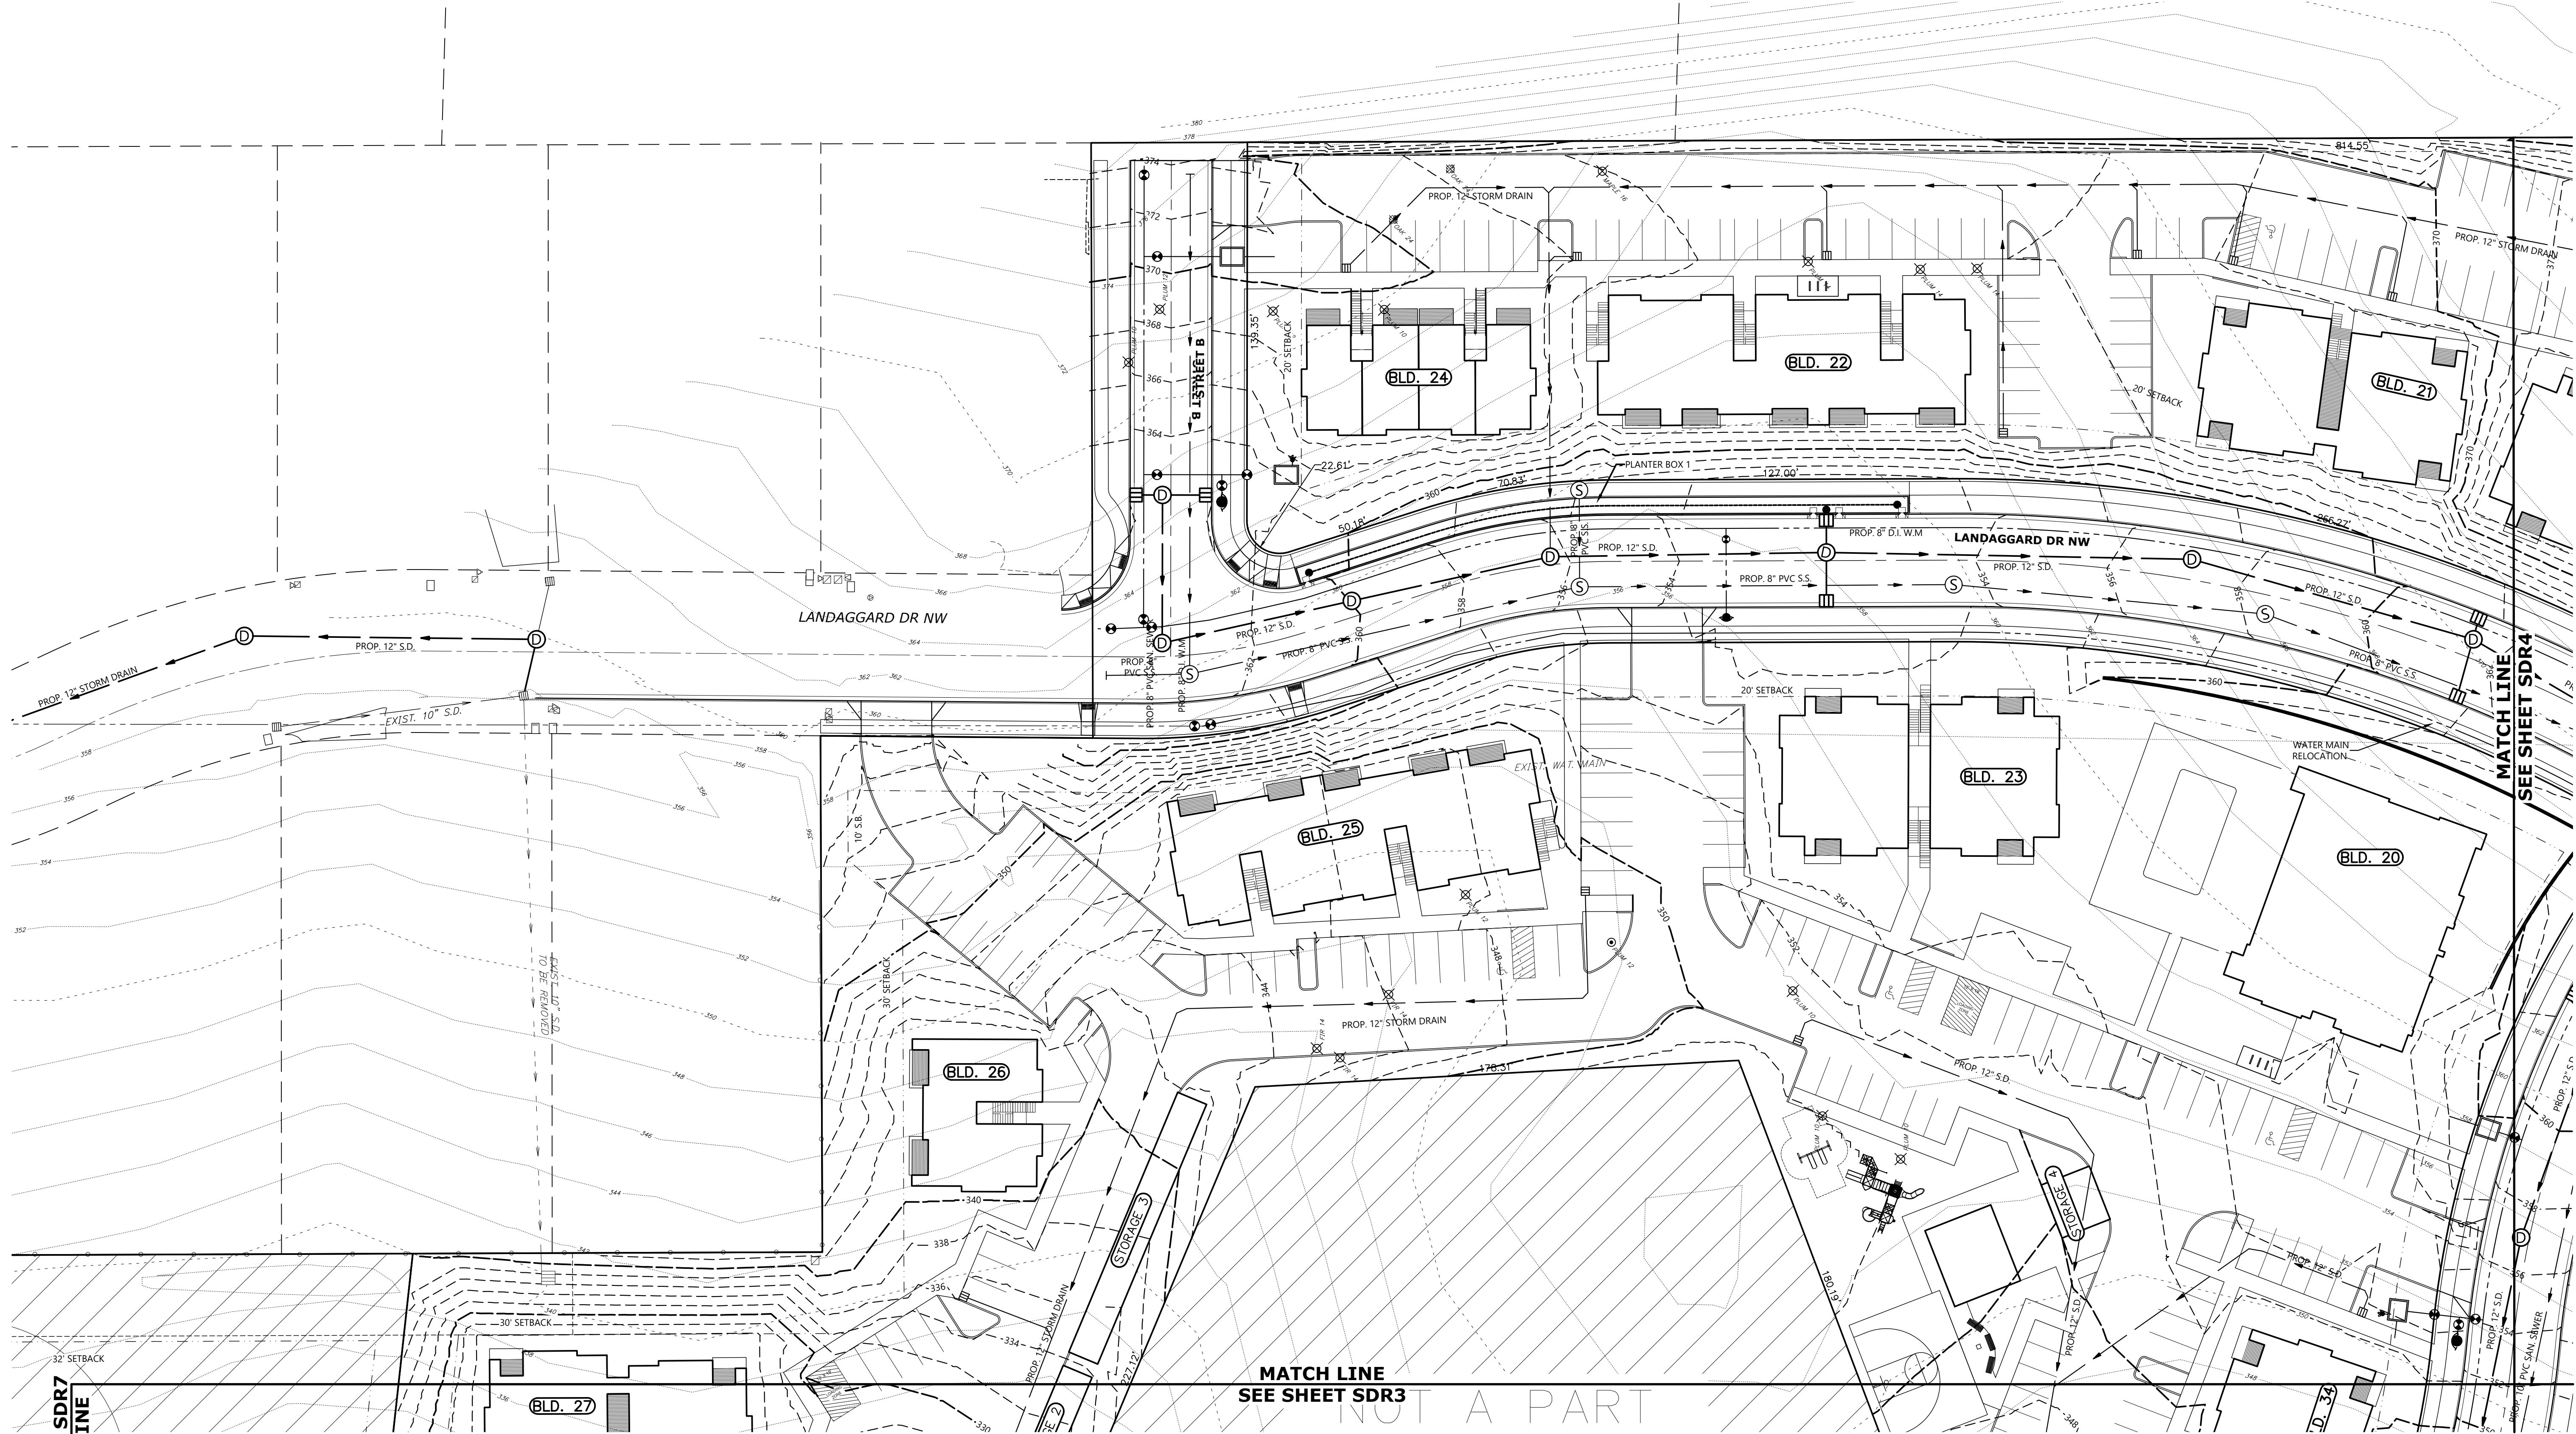


TOTAL EXISTING TREES WITHIN BOUNDARY

- ⊙ = EXISTING NON SIGNIFICANT TREE TO REMAIN
- ⊗ = EXISTING NON SIGNIFICANT TREE TO BE REMOVED
- ⊗ = EXISTING SIGNIFICANT WHITE OAK TREE 20" + DIA. TO REMAIN
- ⊗ = EXISTING SIGNIFICANT WHITE OAK TREE 20" + DIA. TO BE REMOVED
- ⊙ = EXISTING SIGNIFICANT NON WHITE OAK TREE 30" + DIA. TO REMAIN
- ⊗ = EXISTING SIGNIFICANT NON WHITE OAK TREE 30" + DIA. TO BE REMOVED

	REMAIN	REMOVE	TOTAL
SIGNIFICANT NON WHITE OAK 30" ≥	7	7	14
SIGNIFICANT WHITE OAK 20" ≥	25	36	61
NON SIGNIFICANT TREE	<u>61</u>	<u>190</u>	<u>251</u>
TOTAL TREES			326

TOTAL SITE AREA 1703187.11 S.F.

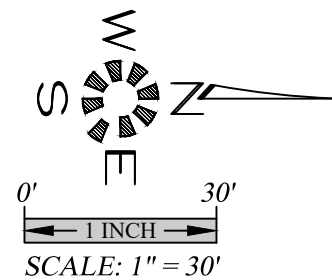

TREE CONSERVATION
PLAN

TITAN HILL APARTMENTS

NO CHANGES, MODIFICATIONS
OR REPRODUCTIONS TO BE
MADE TO THESE DRAWINGS
WITHOUT WRITTEN
AUTHORIZATION FROM THE
DESIGN ENGINEER.
DIMENSIONS & NOTES TAKE
PRECEDENCE OVER
GRAPHICAL REPRESENTATION.

Design: M.D.G.
Drawn: M.K.D.
Checked: J.J.G.
Date: OCT. 2019
Scale: AS SHOWN



JOB # 6773

SDR5