


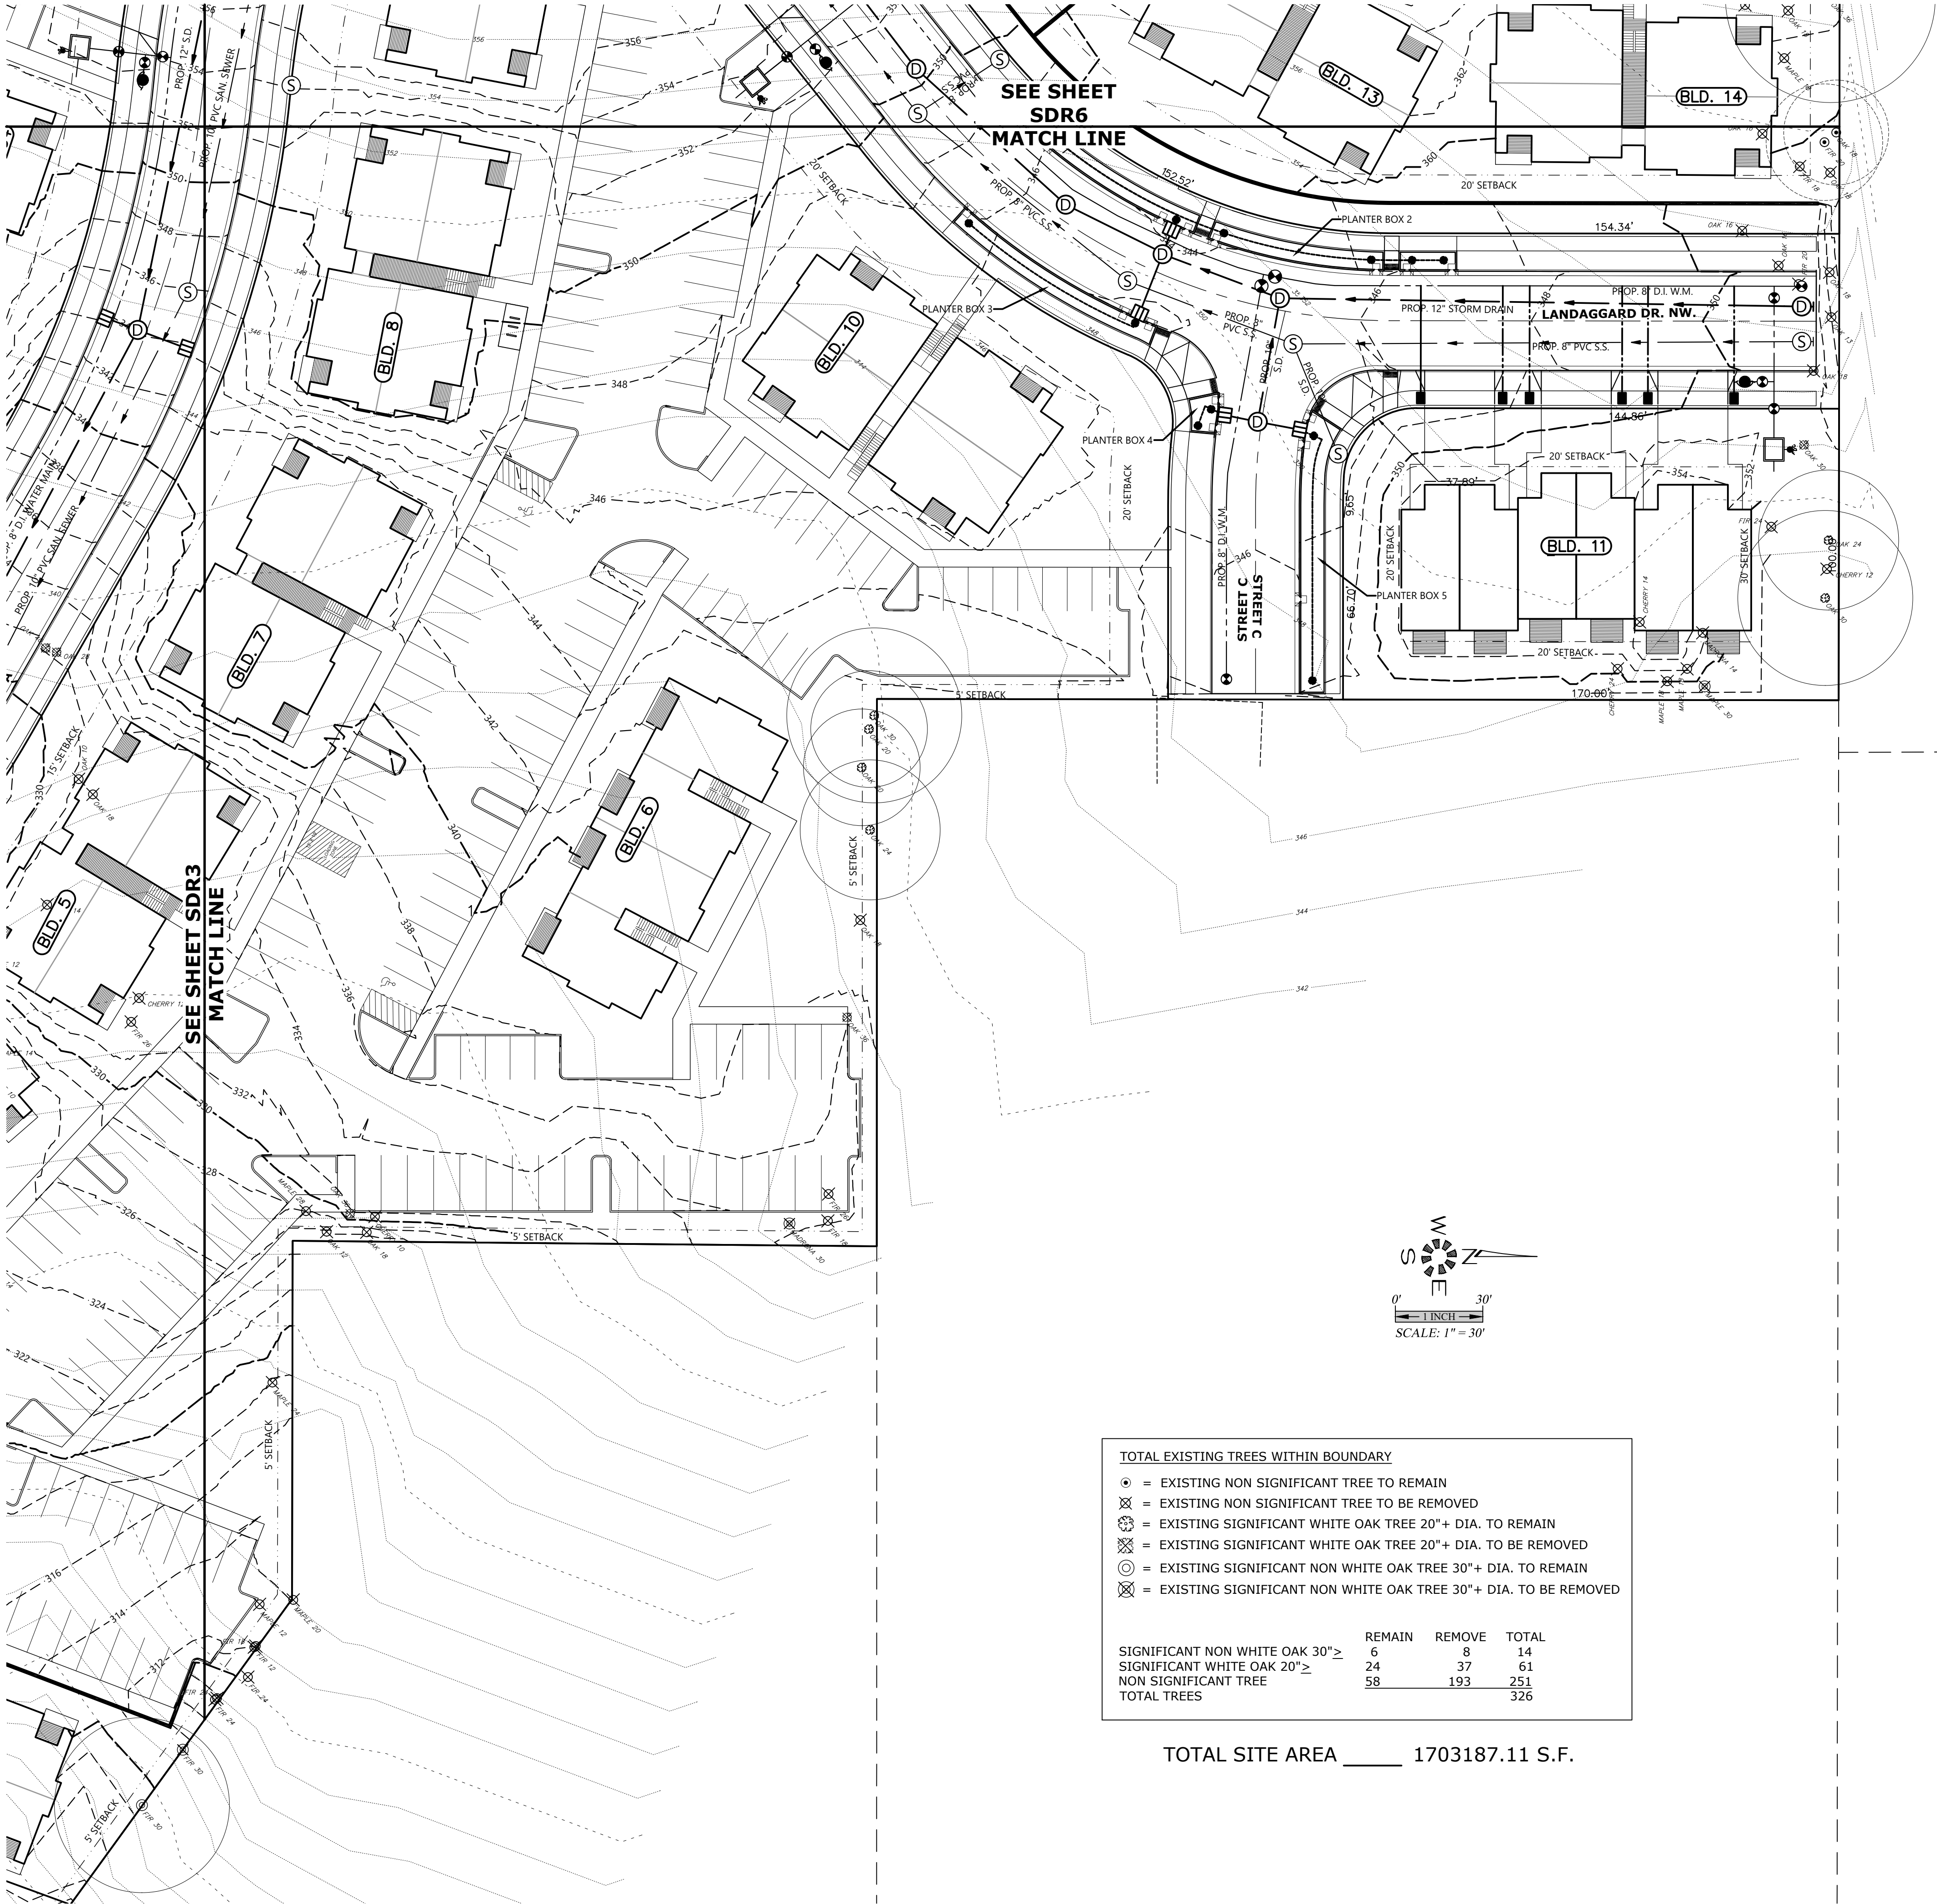

TOTAL EXISTING TREES WITHIN BOUNDARY			
⊙	= EXISTING NON SIGNIFICANT TREE TO REMAIN		
⊗	= EXISTING NON SIGNIFICANT TREE TO BE REMOVED		
⊙	= EXISTING SIGNIFICANT WHITE OAK TREE 20" + DIA. TO REMAIN		
⊗	= EXISTING SIGNIFICANT WHITE OAK TREE 20" + DIA. TO BE REMOVED		
⊙	= EXISTING SIGNIFICANT NON WHITE OAK TREE 30" + DIA. TO REMAIN		
⊗	= EXISTING SIGNIFICANT NON WHITE OAK TREE 30" + DIA. TO BE REMOVED		
SIGNIFICANT NON WHITE OAK 30" ≥			
SIGNIFICANT WHITE OAK 20" ≥			
NON SIGNIFICANT TREE			
TOTAL TREES			
	REMAIN	REMOVE	TOTAL
	6	8	14
	24	37	61
	58	193	251
			326

TOTAL SITE AREA _____ 1703187.11 S.F.

TREE CONSERVATION
PLAN

TITAN HILL APARTMENTS

NO CHANGES, MODIFICATIONS
OR REPRODUCTIONS TO BE
MADE TO THESE DRAWINGS
WITHOUT WRITTEN
AUTHORIZATION FROM THE
DESIGN ENGINEER.
DIMENSIONS & NOTES TAKE
PRECEDENCE OVER
GRAPHICAL REPRESENTATION.

DESIGN: M.D.G.
DRAWN: M.K.D.
CHECKED: J.J.G.
DATE: OCT. 2019
SCALE: AS SHOWN

REGISTERED PROFESSIONAL
ENGINEER
MARK D. GREGG
JULY 11, 1978
EXPIRES 06-30-2023
JOB # 6773