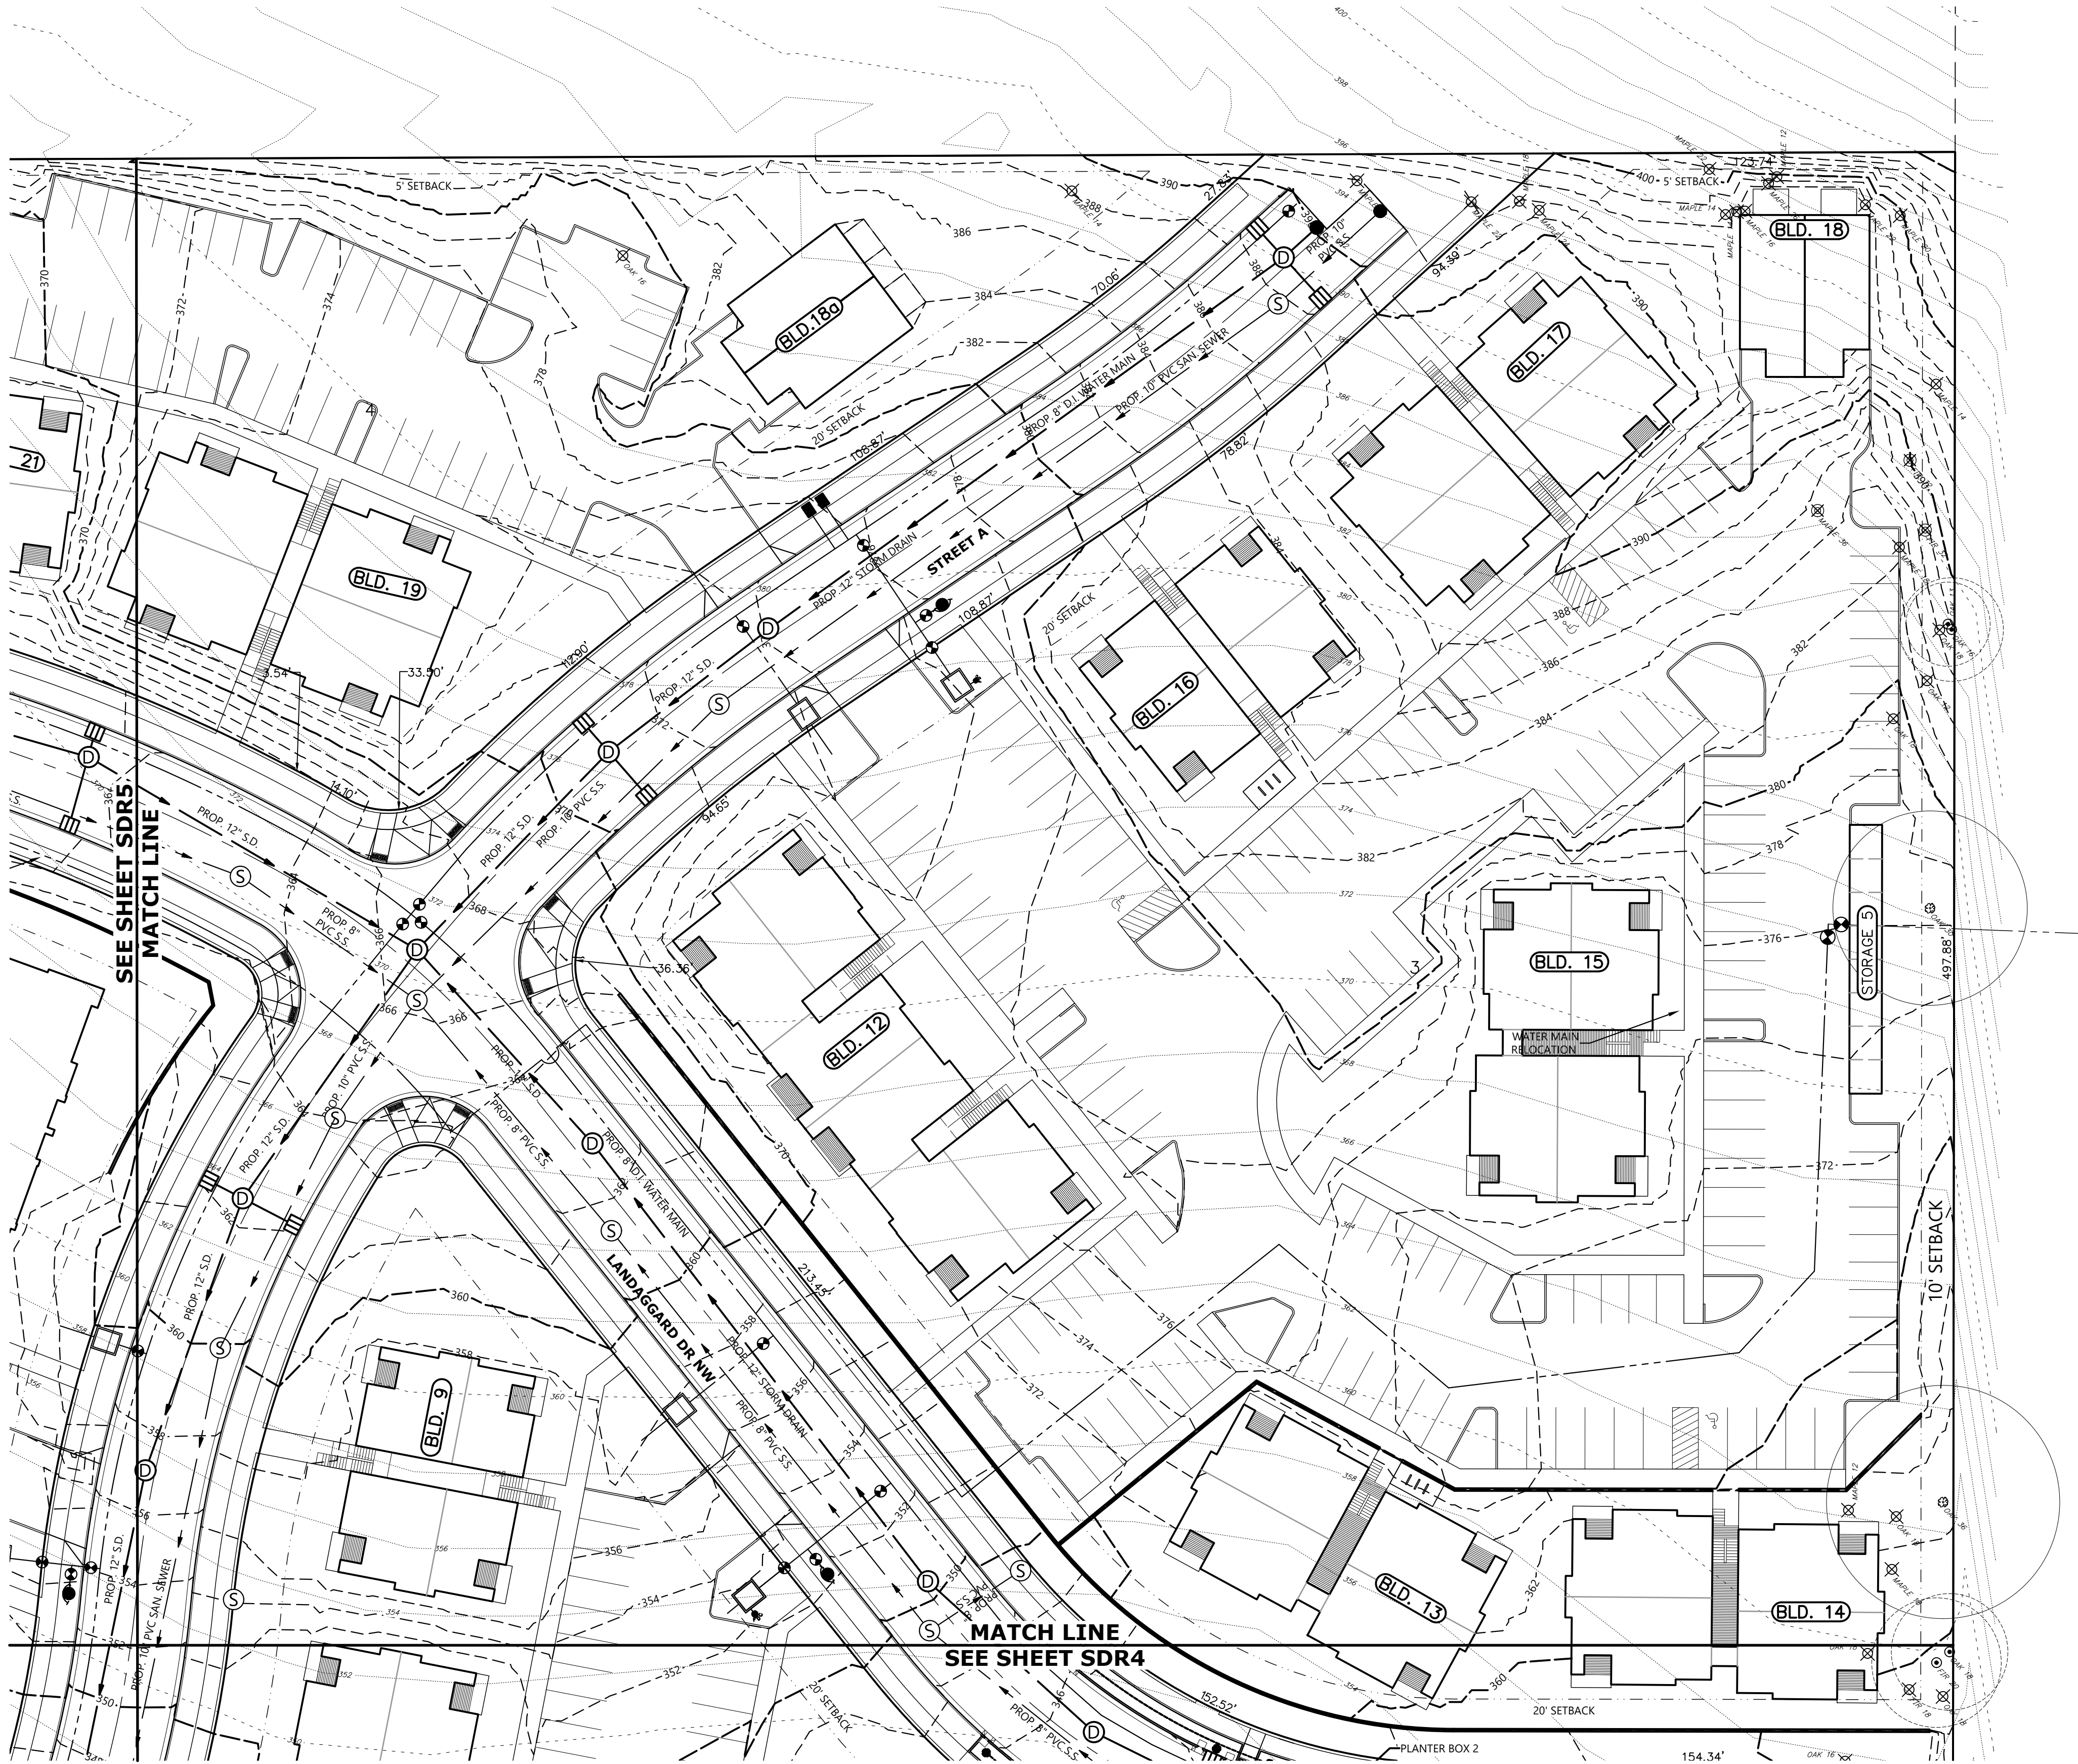


TOTAL EXISTING TREES WITHIN BOUNDARY			
●	=	EXISTING NON SIGNIFICANT TREE TO REMAIN	
⊗	=	EXISTING NON SIGNIFICANT TREE TO BE REMOVED	
⊙	=	EXISTING SIGNIFICANT WHITE OAK TREE 20"+ DIA. TO REMAIN	
⊗	=	EXISTING SIGNIFICANT WHITE OAK TREE 20"+ DIA. TO BE REMOVED	
○	=	EXISTING SIGNIFICANT NON WHITE OAK TREE 30"+ DIA. TO REMAIN	
⊗	=	EXISTING SIGNIFICANT NON WHITE OAK TREE 30"+ DIA. TO BE REMOVED	
SIGNIFICANT NON WHITE OAK 30"≥	REMAIN	REMOVE	TOTAL
SIGNIFICANT WHITE OAK 20"≥	7	7	14
NON SIGNIFICANT TREE	25	36	61
TOTAL TREES	61	190	251
			326

TOTAL SITE AREA _____ 1703187.11 S.F.

TREE CONSERVATION
PLAN

TITAN HILL APARTMENTS

NO CHANGES, MODIFICATIONS
OR REPRODUCTIONS TO BE
MADE TO THESE DRAWINGS
WITHOUT WRITTEN
AUTHORIZATION FROM THE
DESIGN ENGINEER.
DIMENSIONS & NOTES TAKE
PRECEDENCE OVER
GRAPHICAL REPRESENTATION.

07/20 50065-TREE
Design: M.D.G.
Drawn: M.K.D.
Checked: J.J.G.
Date: OCT. 2019
Scale: AS SHOWN



JOB # 6773