

OWNER:  
SALEM N RE, LLC  
PO BOX 12969,  
SALEM, OR 97309

TAX LOTS:  
073W24BD08800  
073W24BD08900  
073W24AC02700

SITUS:  
2908 MARKET ST NE,  
SALEM, OR 97301

TOTAL AREA:  
3.06± ACRES


SURVEYOR:  
BARKER SURVEYING  
3657 KASHMIR WAY SE  
SALEM, OR 97317  
BRAD@BARKERWILSON.COM  
503-588-8800 EXT 6

# PRELIMINARY PROPERTY LINE ADJUSTMENT PLA 1 OF 2

LOCATED IN THE NW & NE 1/4 OF SEC. 24, T7S, R3W, W.M., CITY OF SALEM, MARION COUNTY, OREGON



SCALE: 1"=40'  
DATE: 4/6/2023

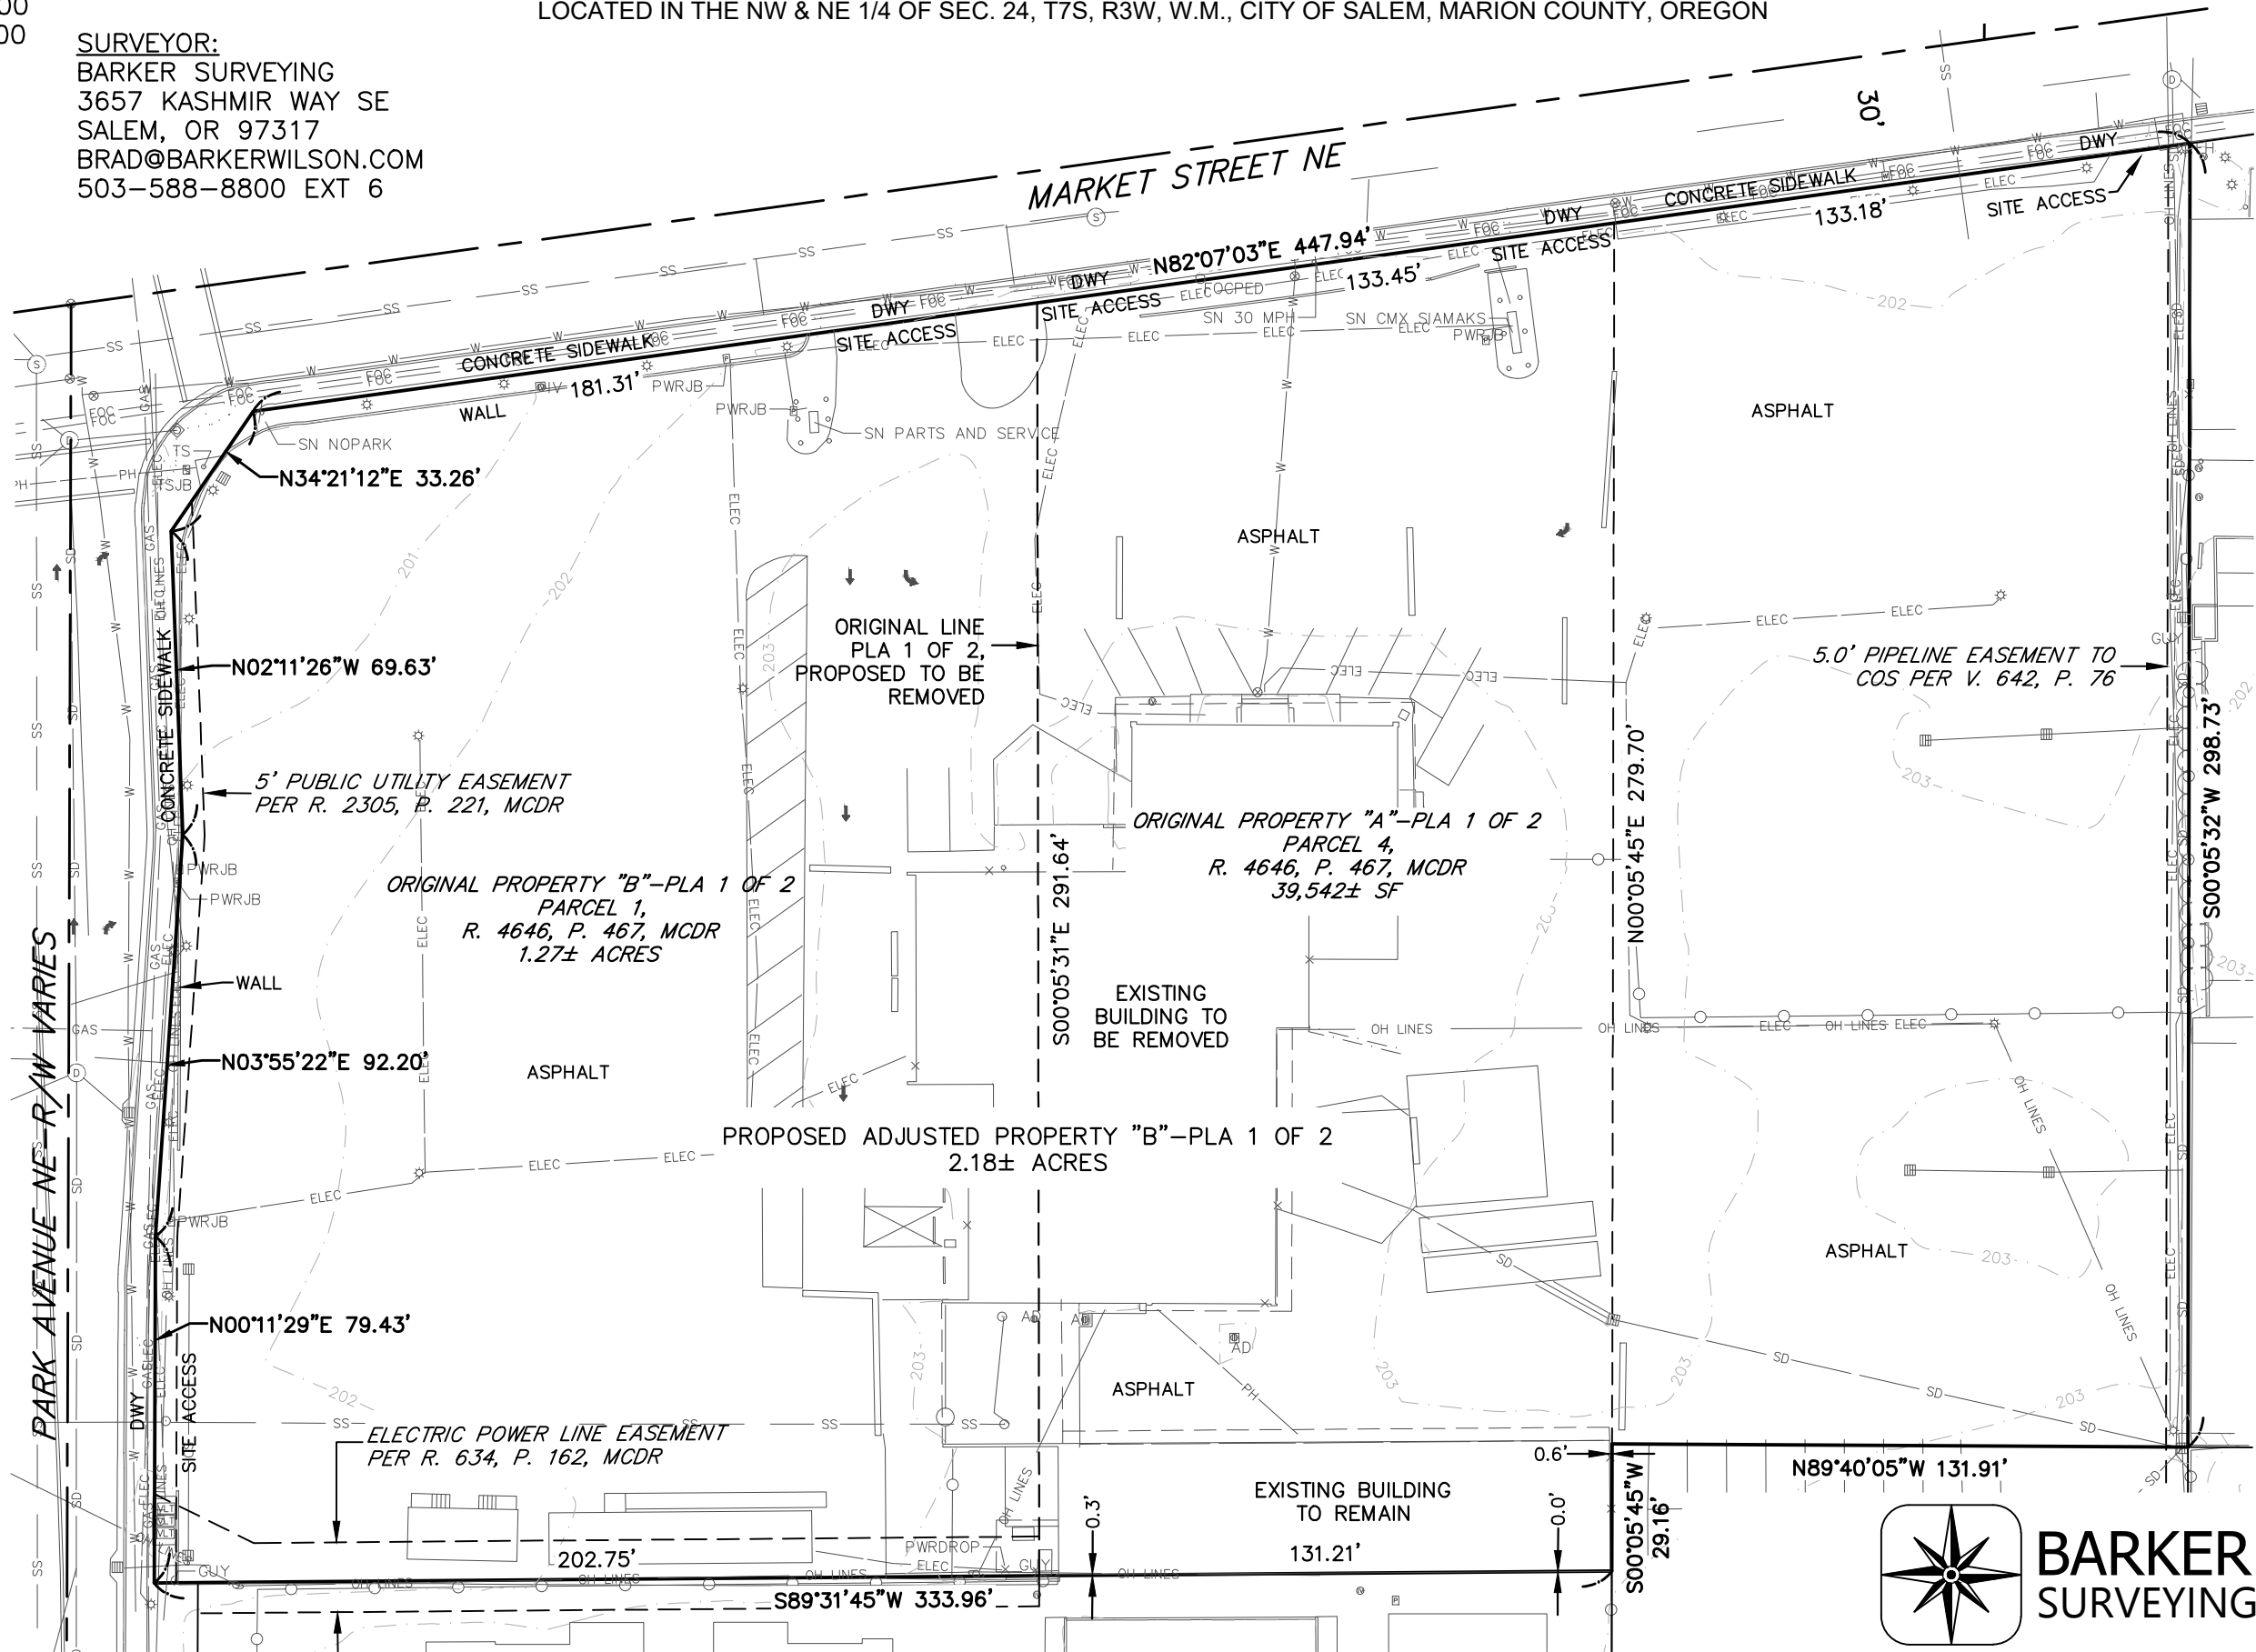

**BARKER**  
SURVEYING