


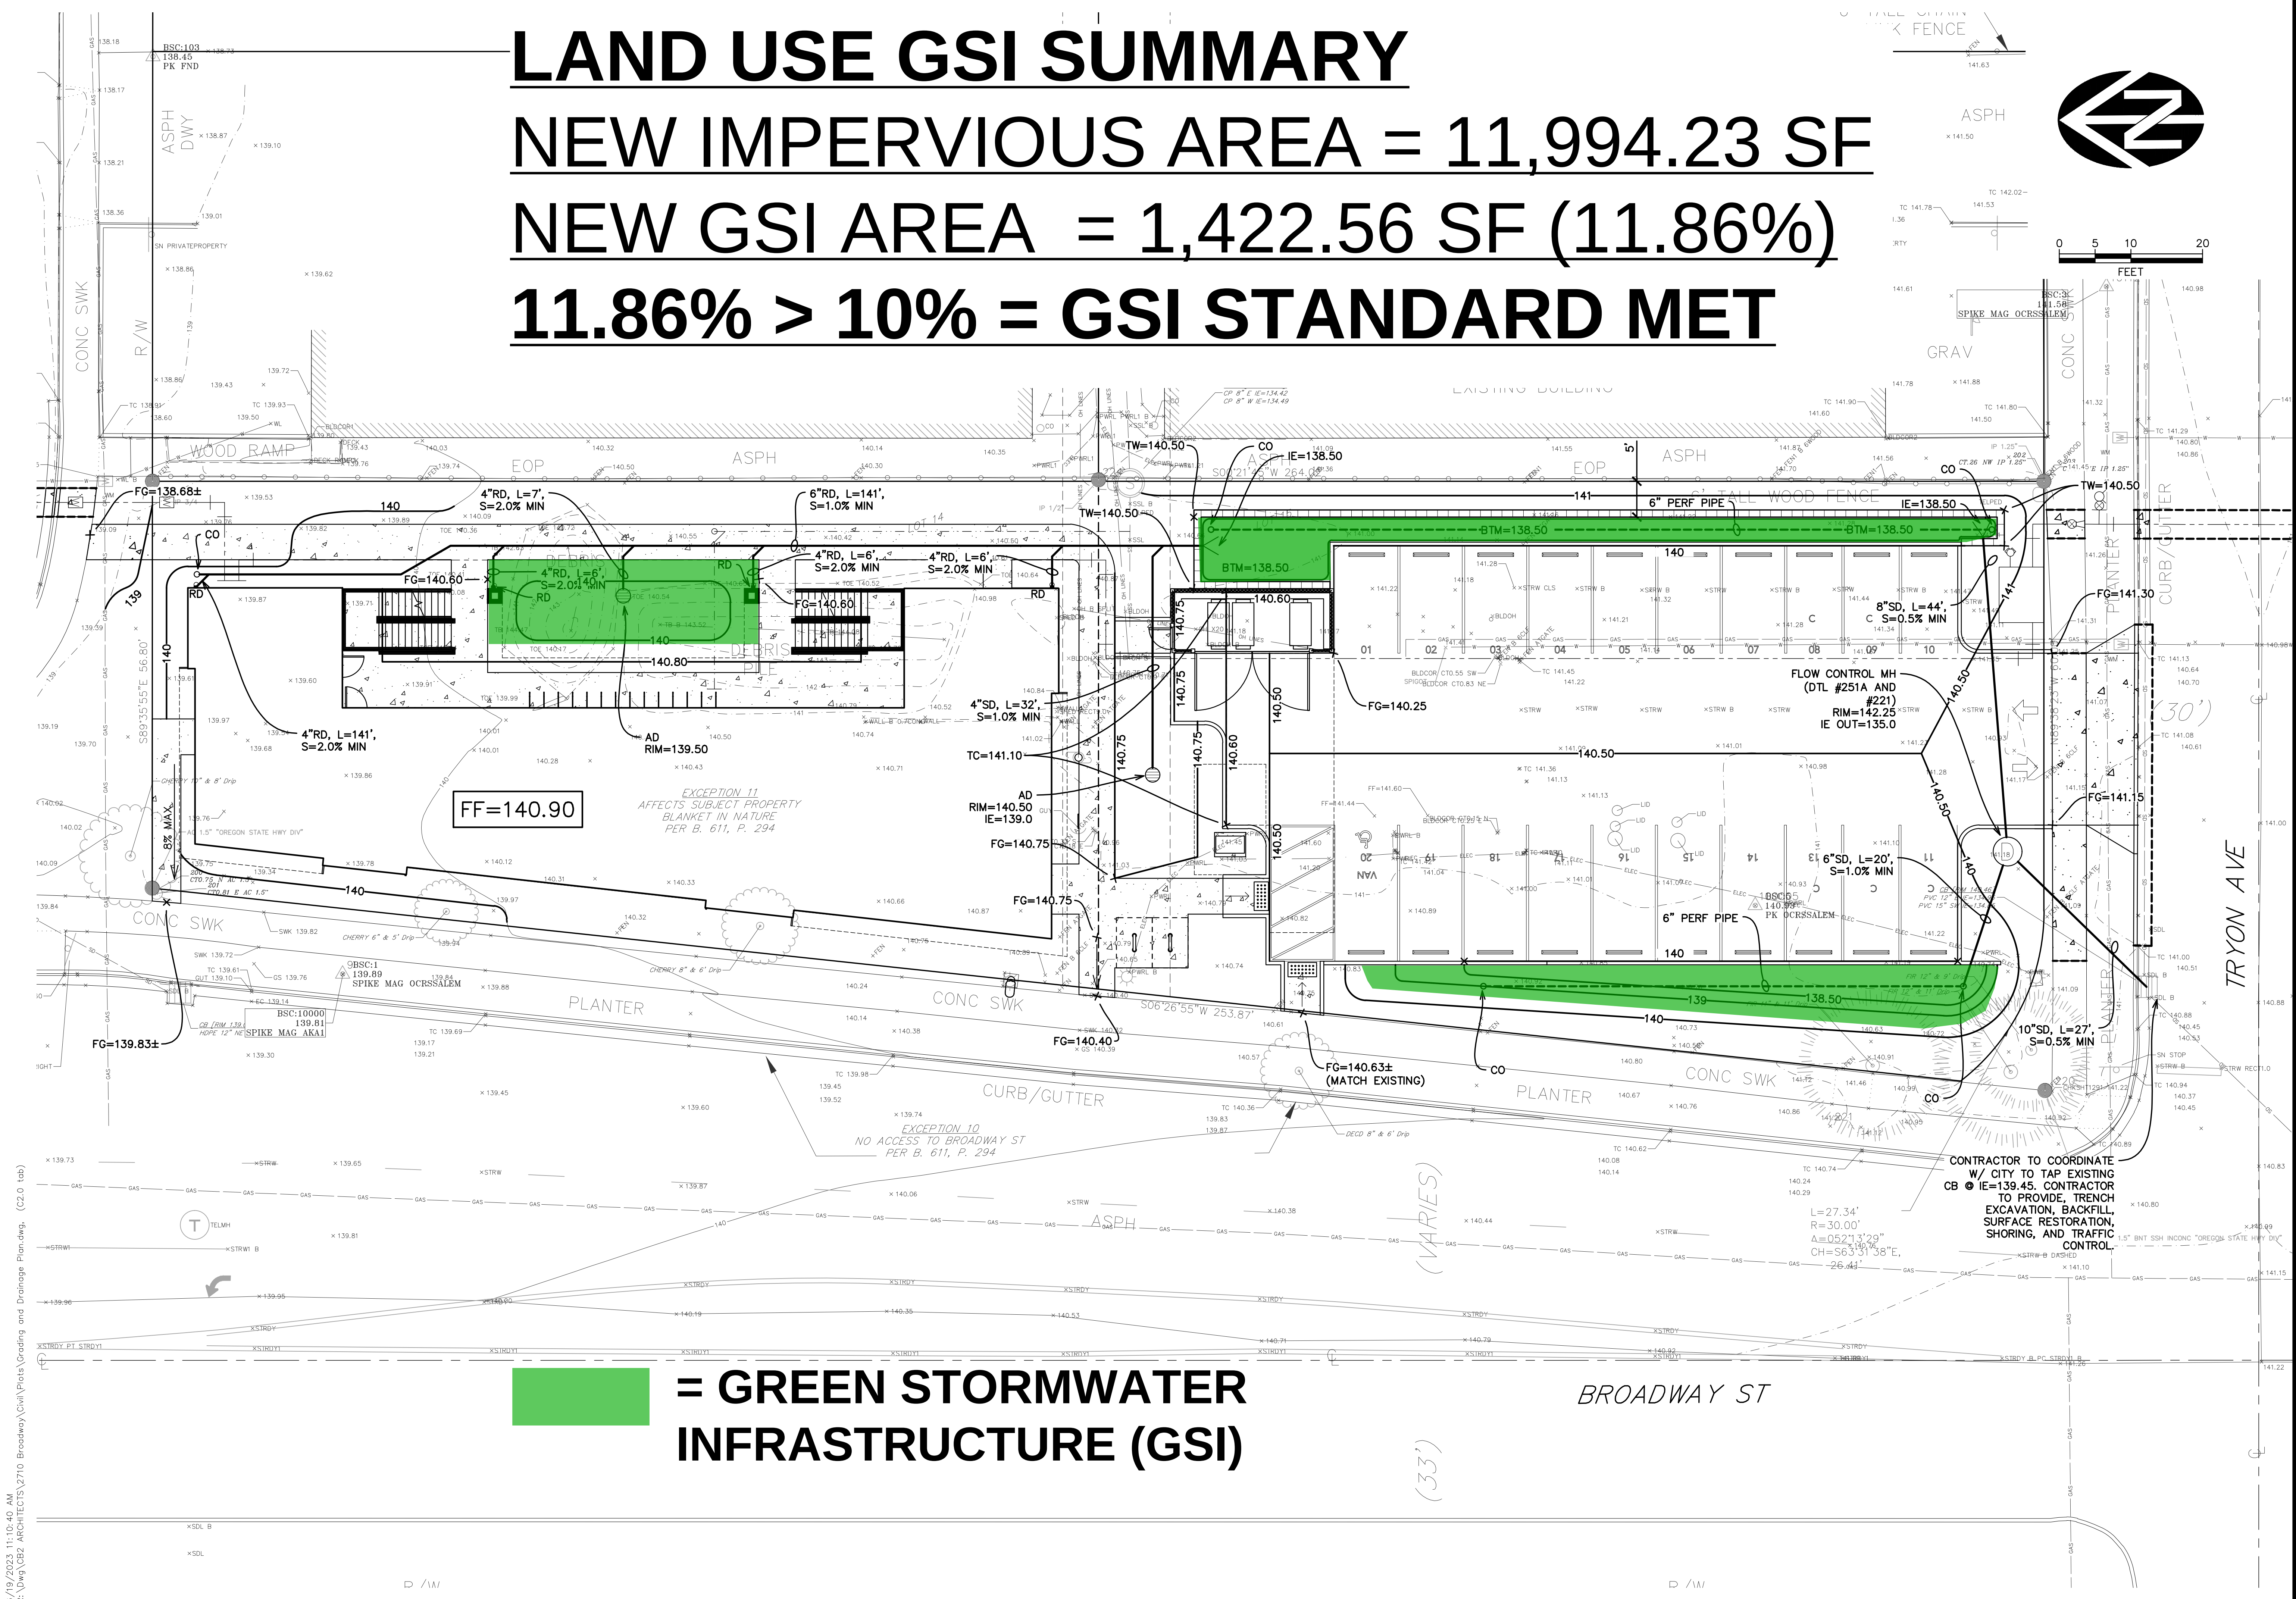

LAND USE GSI SUMMARY
NEW IMPERVIOUS AREA = 11,994.23 SF
NEW GSI AREA = 1,422.56 SF (11.86%)
11.86% > 10% = GSI STANDARD MET

NOT FOR CONSTRUCTION

SD
SCHEMATIC
DESIGN

CBTWO
ARCHITECTS INC.

500 Library Street SE, Suite 100 / Salem, Oregon 97301
PH: 503.480.8700 / FX: 503.480.8701

3444.0000.0

GEOTECHNICAL
GEOPACIFIC ENGINEERING, INC.
PH: 503.598.8445

CIVIL
WESTECH ENGINEERING
PH: 503.991.1615

STRUCTURAL
MSC ENGINEERS, INC.
PH: 503.399.1399

MECH., ELEC. & PLUMBING
HAINES ENGINEERING
CONSULTANTS, LLC
PH:

JURISDICTION
CITY OF SALEM
PH: 503.588.6256

DISTRICT 10
2710 BROADWAY ST NE, SALEM, OR 97301

DISTRICT
10
DISTRICT

Issue: _____ issue name
Date: _____
Rev: _____ Description: _____ Date: _____

GRADING AND
DRAINAGE PLAN

C2.0

5/19/2023 3:32:53 PM