
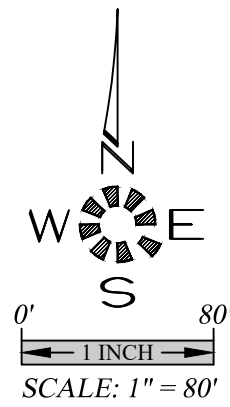


\\s01\6246-Creekside\02-Dwg\23\6246.dwg 10:30:00 7/11/2023 3:53:36 AM M01mmr

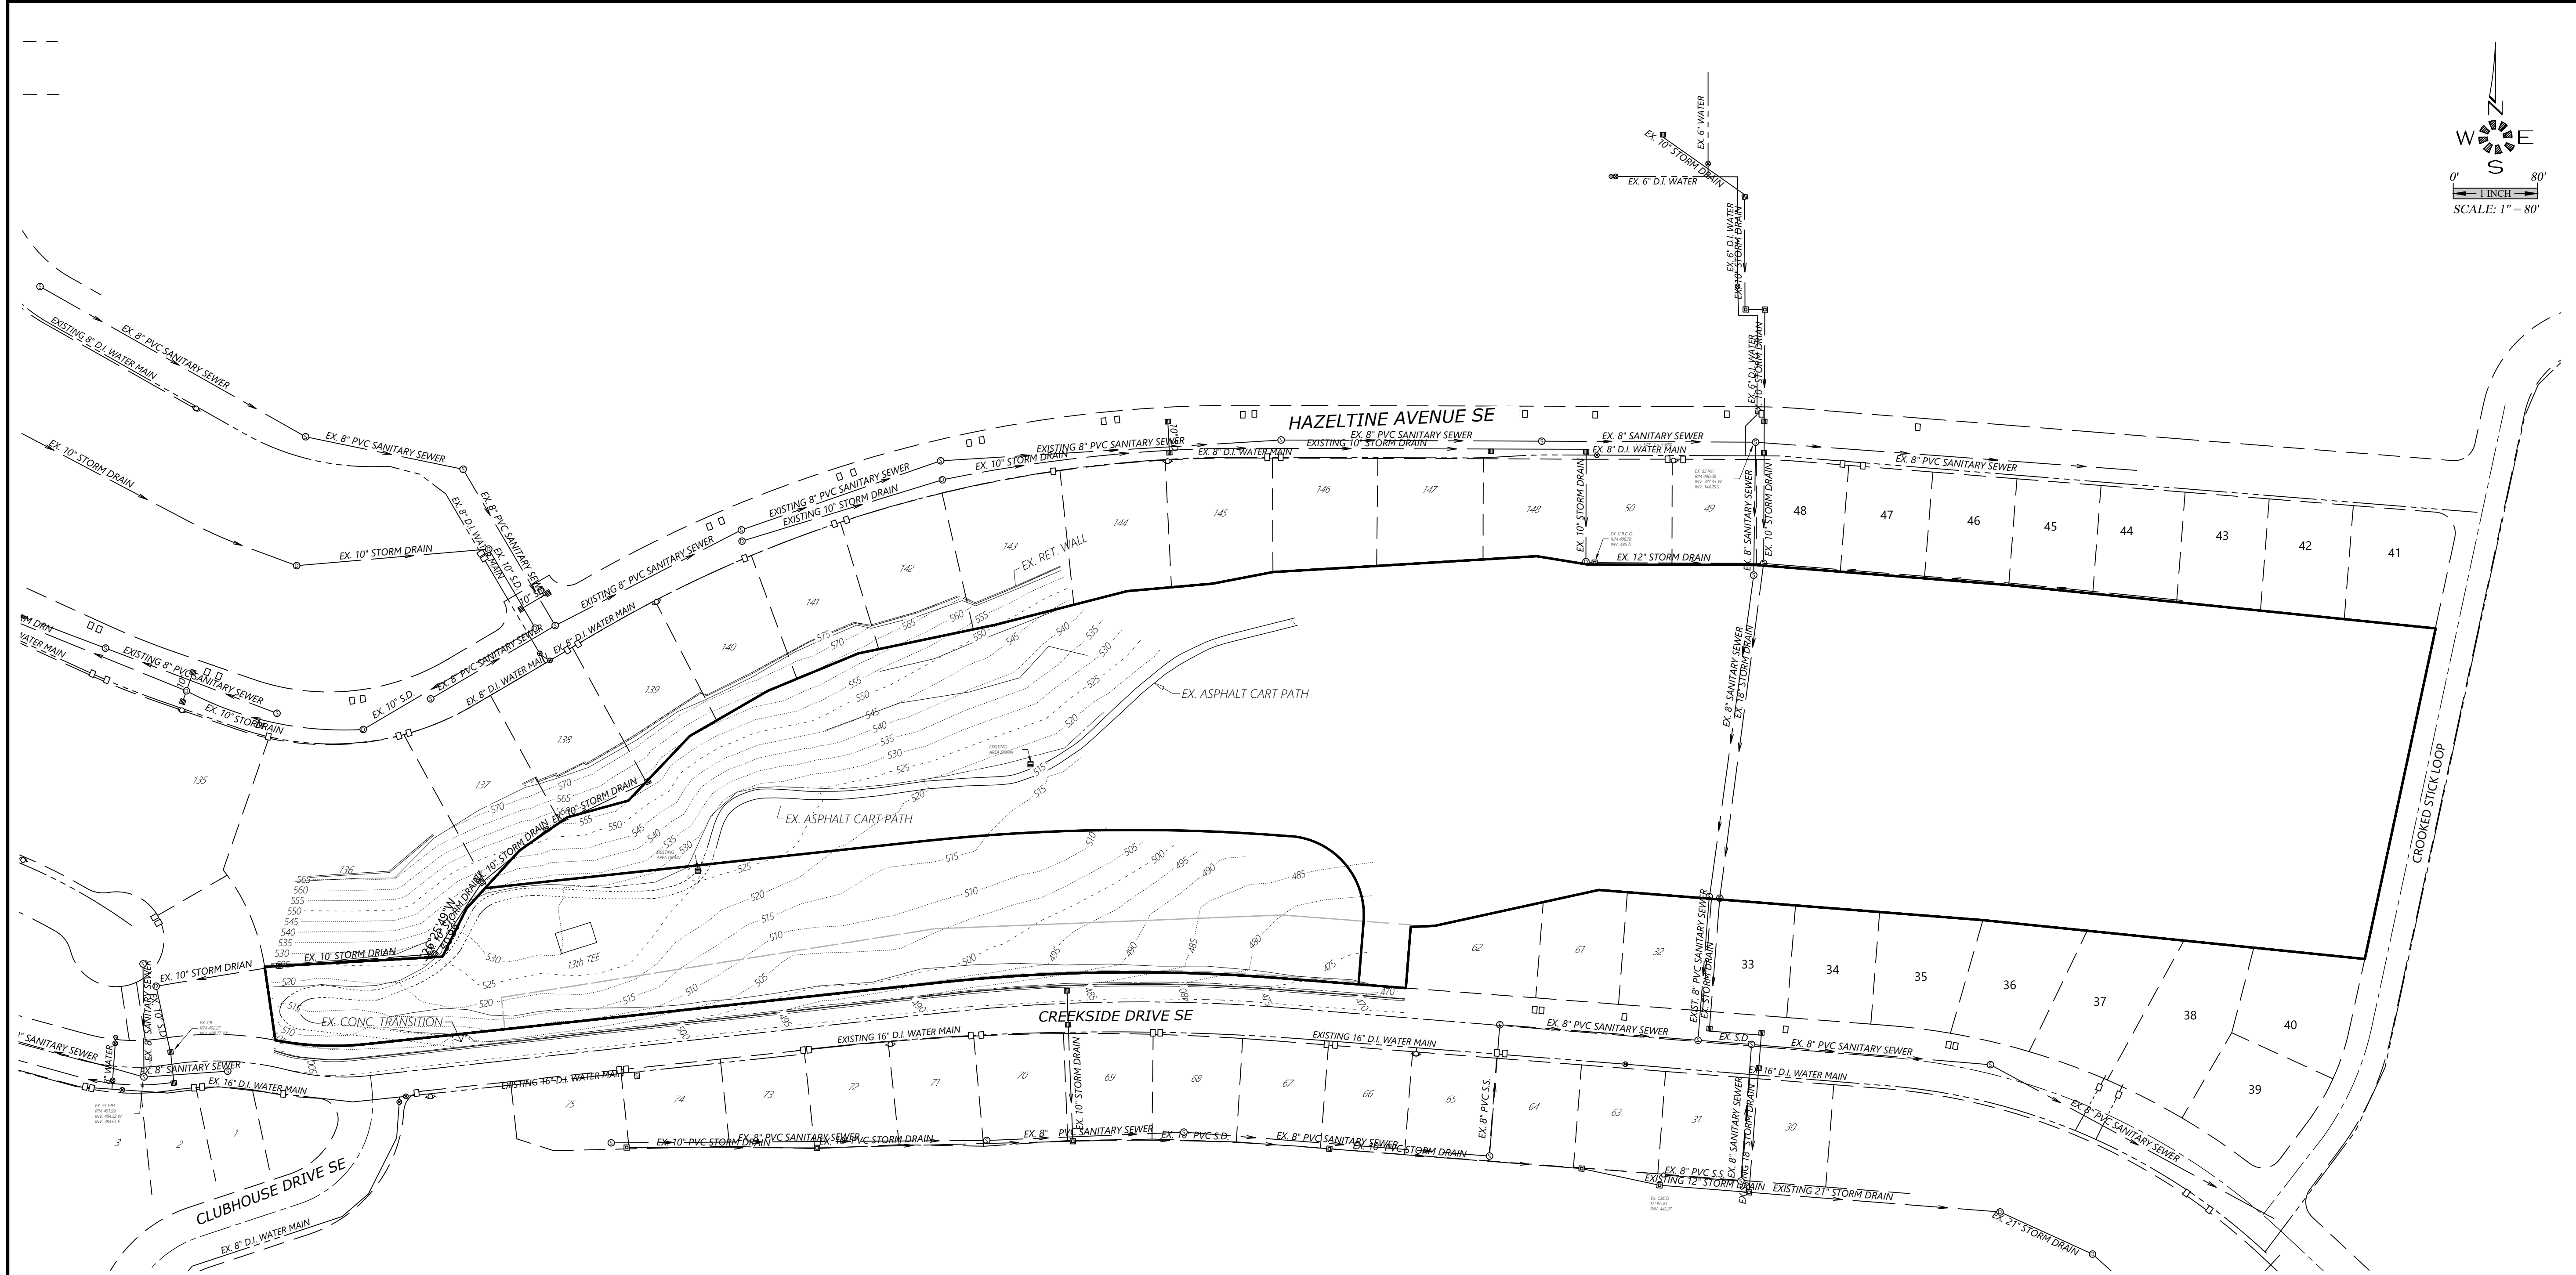

MULTI/TECH

ENGINEERING SERVICES, INC.
1155 13TH ST. S.E. SALEM, OR. 97302
P.N. (503) 363-5277 FAX (503) 366-7560
www.mtsengineering.net office@mtsengineering.net

EXISTING
CONDITIONS
PLAN

CREEKSIDE

NO CHANGES, MODIFICATIONS
OR REVISIONS SHALL BE
MADE TO THESE DRAWINGS
WITHOUT WRITTEN
AUTHORIZATION FROM THE
DESIGN ENGINEER.
DIMENSIONS & NOTES TAKE
PRECEDENCE OVER
GRAPHICAL REPRESENTATION.

Design:	M.D.G.
Drawn:	M.K.D.
Checked:	B.M.G.
Date:	----
Scale:	AS SHOWN
As-Built:	----

REGISTERED PROFESSIONAL
ENGINEER
9654
OREGON
JULY 14, 1978
MARK D. GREVIL
EXPIRES: 06-30-2023
JOB # 6246
102