


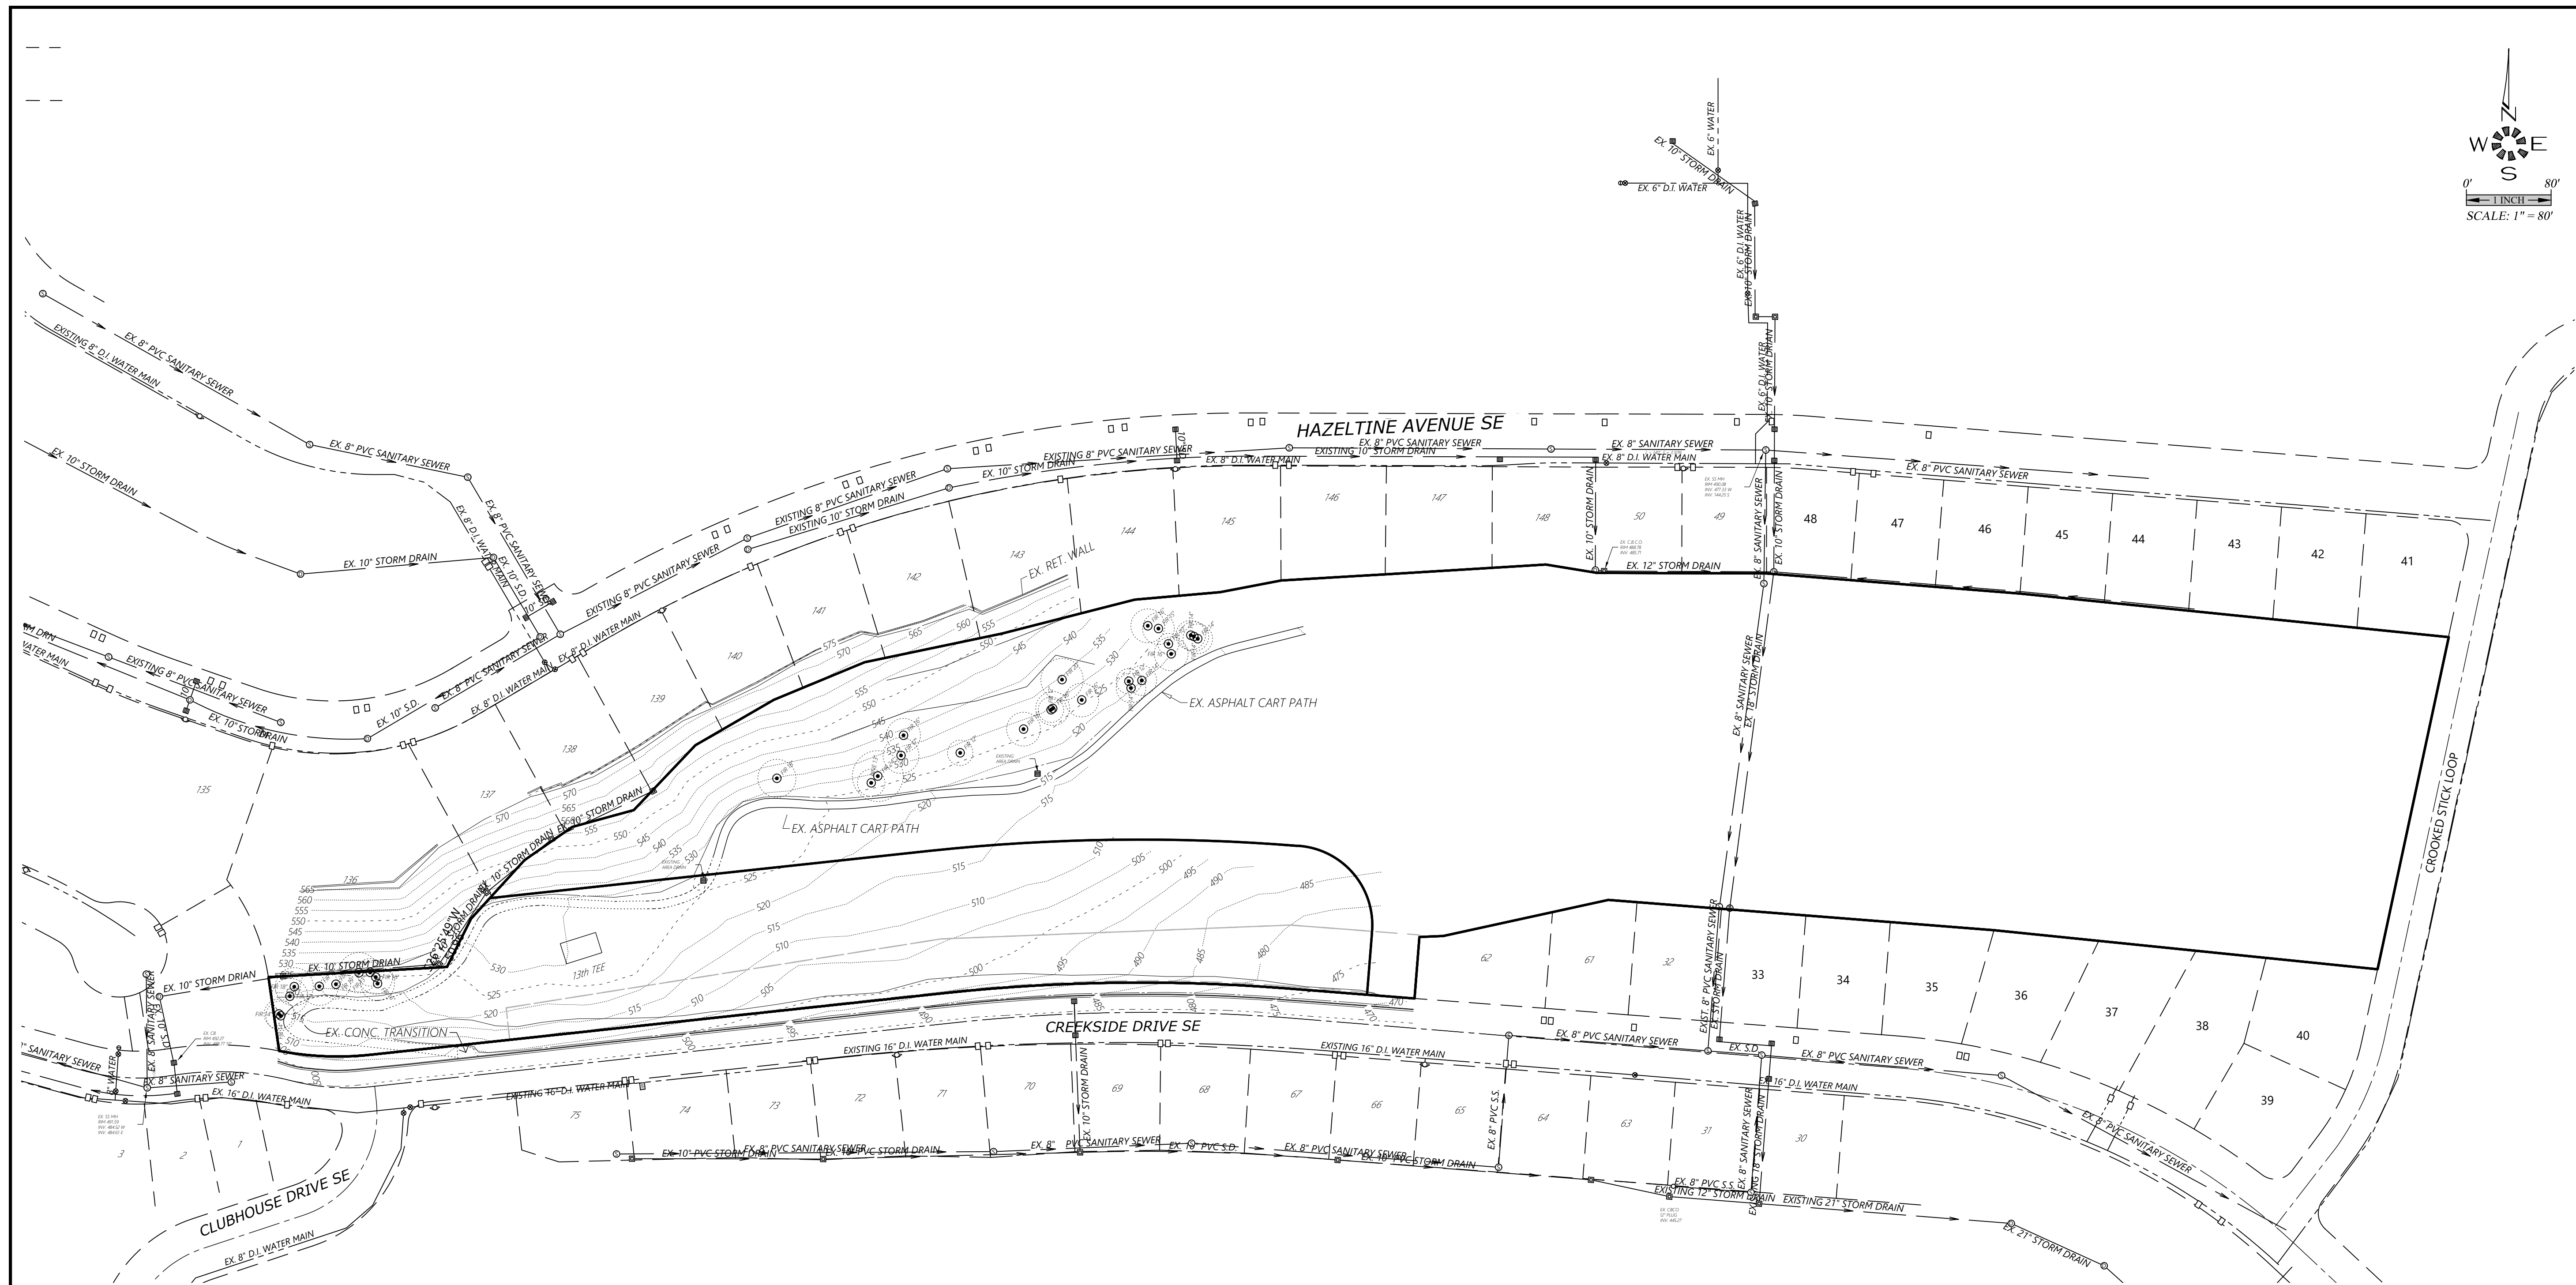

MULTI/TECH

ENGINEERING SERVICES, INC.

1155 13th ST. S.E. SALEM, OR. 97302
 PH. (503) 363 - 9227 FAX (503) 364-1260
www.mtengineering.net office@mtengineering.net

EXISTING CONDITIONS PLAN

CREEKSIDE

NO CHANGES, MODIFICATIONS
OR REPRODUCTIONS TO BE
MADE TO THESE DRAWINGS
WITHOUT WRITTEN
AUTHORIZATION FROM THE
DESIGN ENGINEER.

DIMENSIONS & NOTES TAKE
PRECEDENCE OVER
GRAPHICAL REPRESENTATION.

Design: _____ M.D.G.
 Drawn: _____ M.K.D.
 Checked: _____ B.M.G.
 Date: _____
 Scale: AS SHOWN
 As-Built: _____



JOB # 6246

102