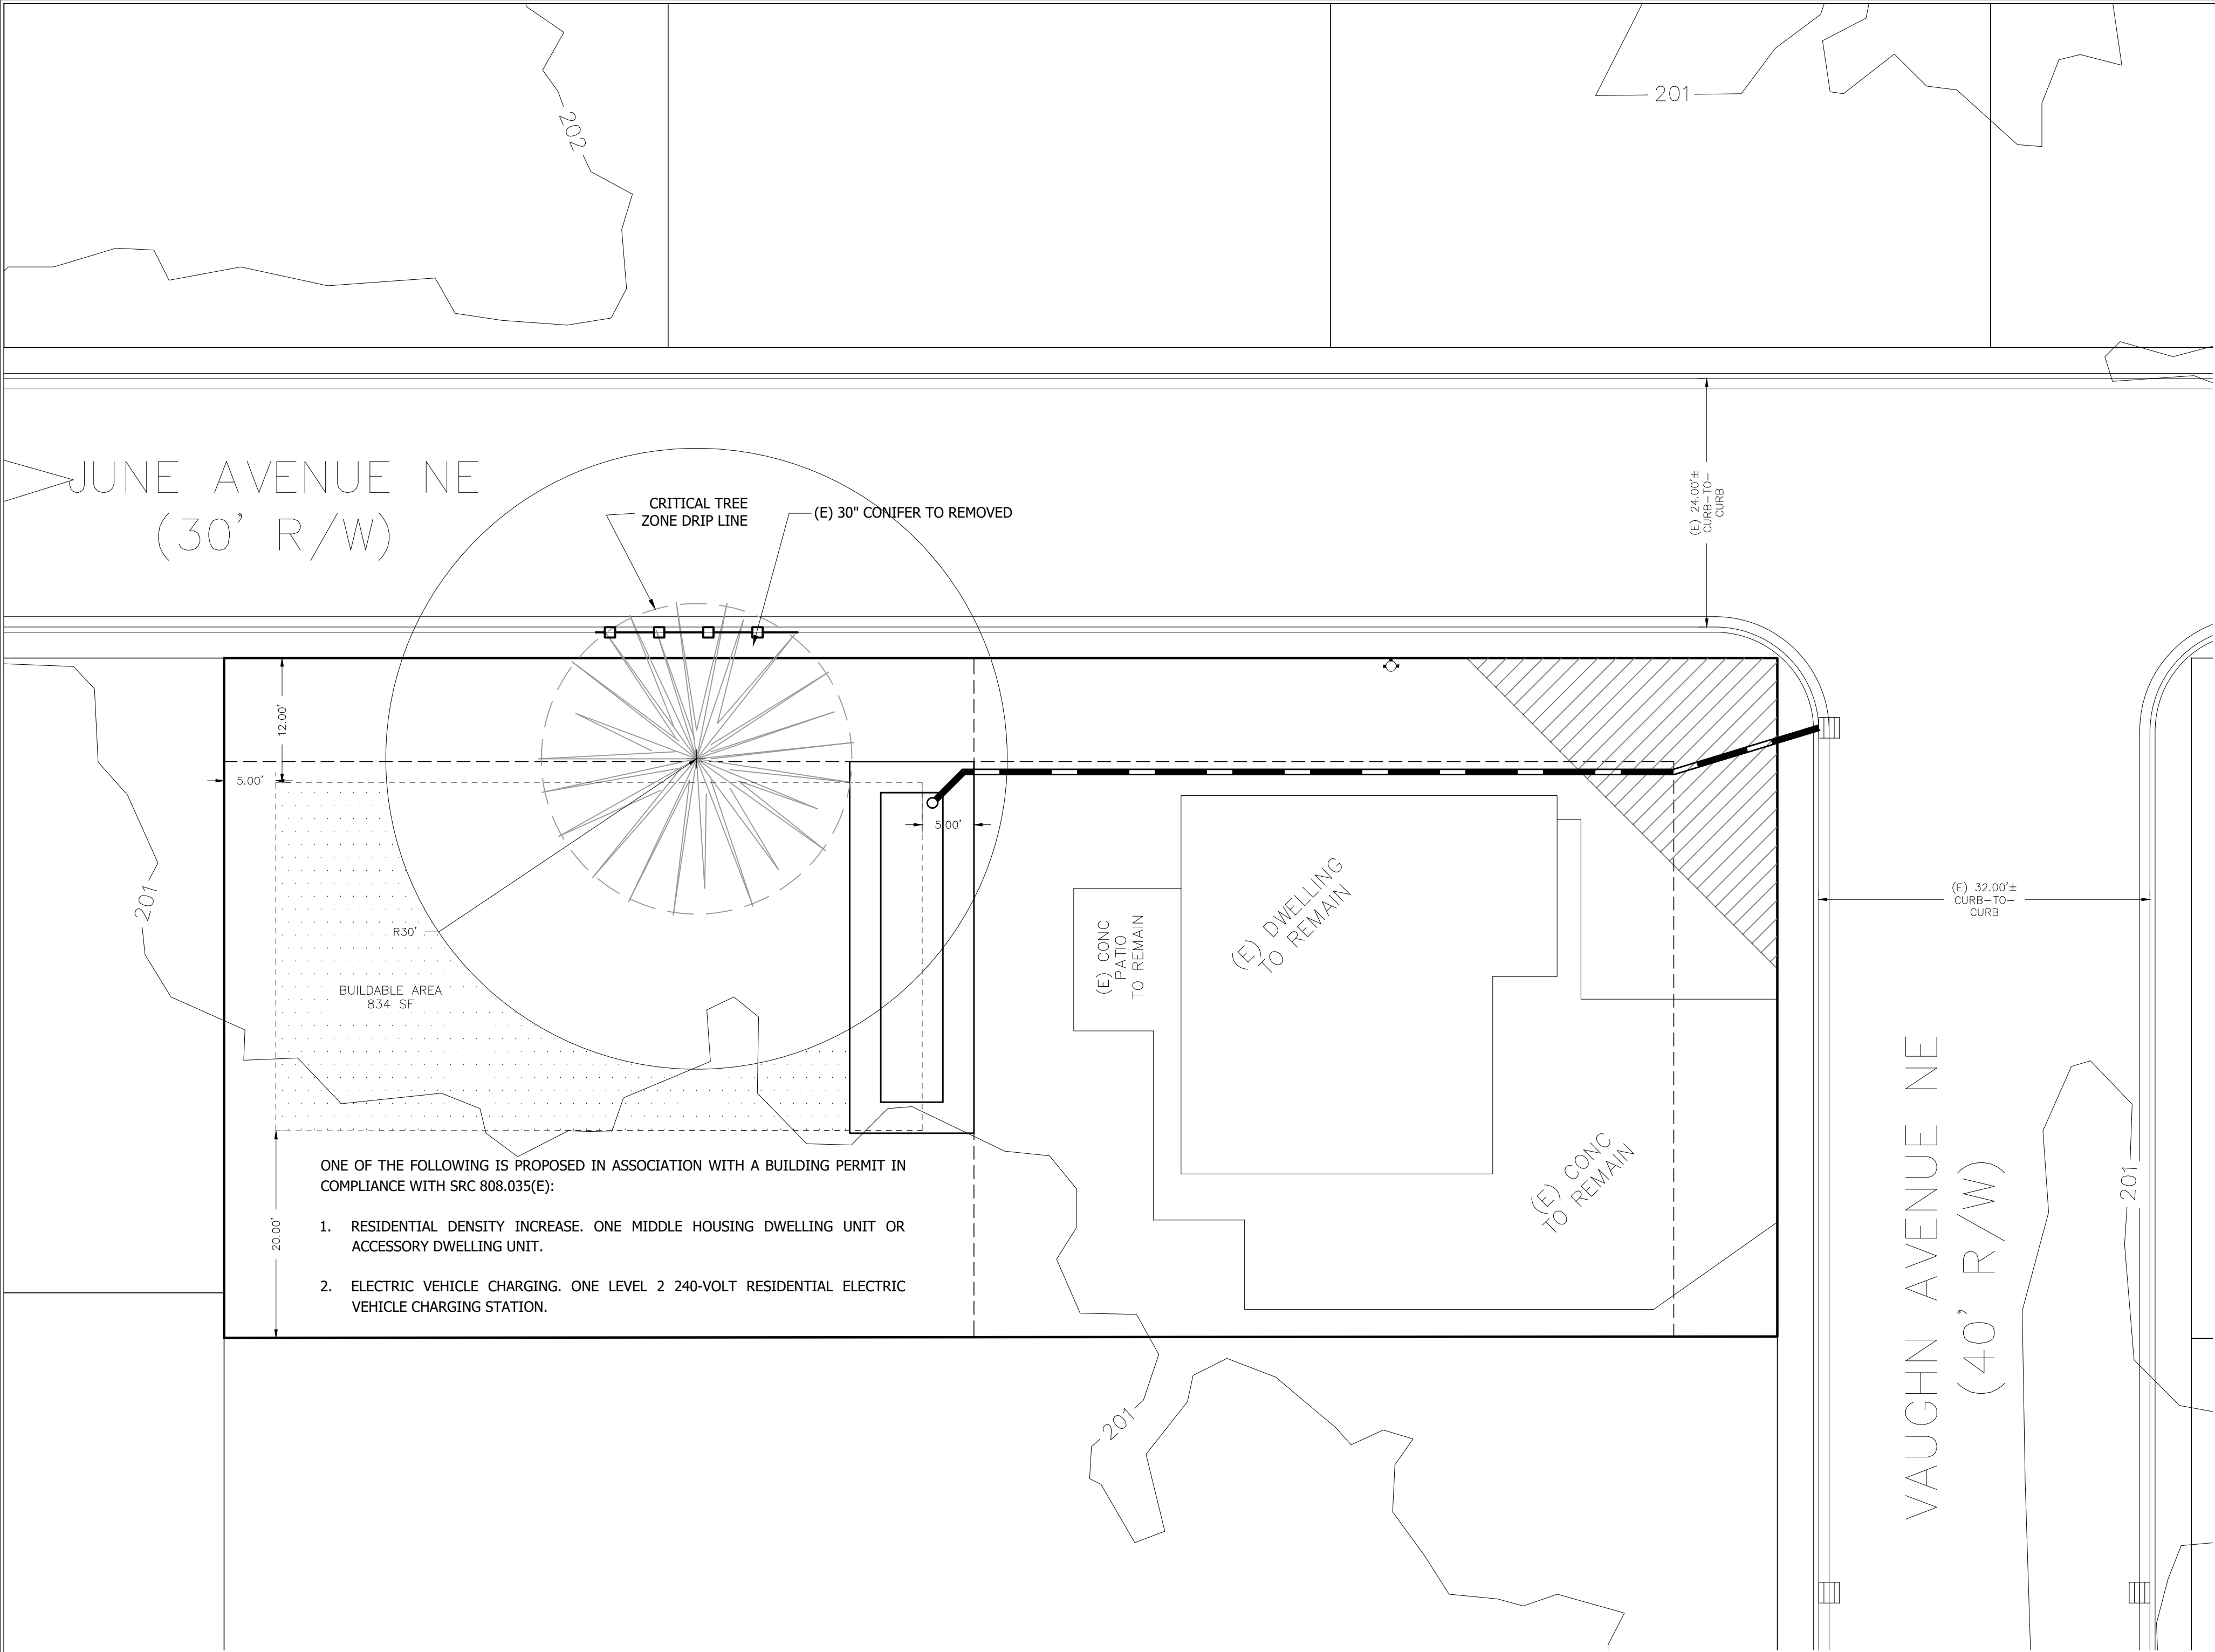


CLIENT:
DON JENSEN
5190 KALE STREET
SALEM, OREGON 97305
(503) 932-2259

UDELL ENGINEERING
AND
LAND SURVEYING, LLC
63 EAST ASH ST.
LEBANON, OREGON 97355
(541) 451-5125 PH.
(541) 451-1366 FAX

TREE MITIGATION PLAN
TENTATIVE PARTITION MAP
MAP 7S-2W-19BB
TAX LOT 2600
MARION COUNTY, OREGON

DATE: AUGUST 17, 2023
PROJECT: 22-332 JENSEN VAUGHN AVE
DRAWN BY: MLM
CHECKED BY: BSV