


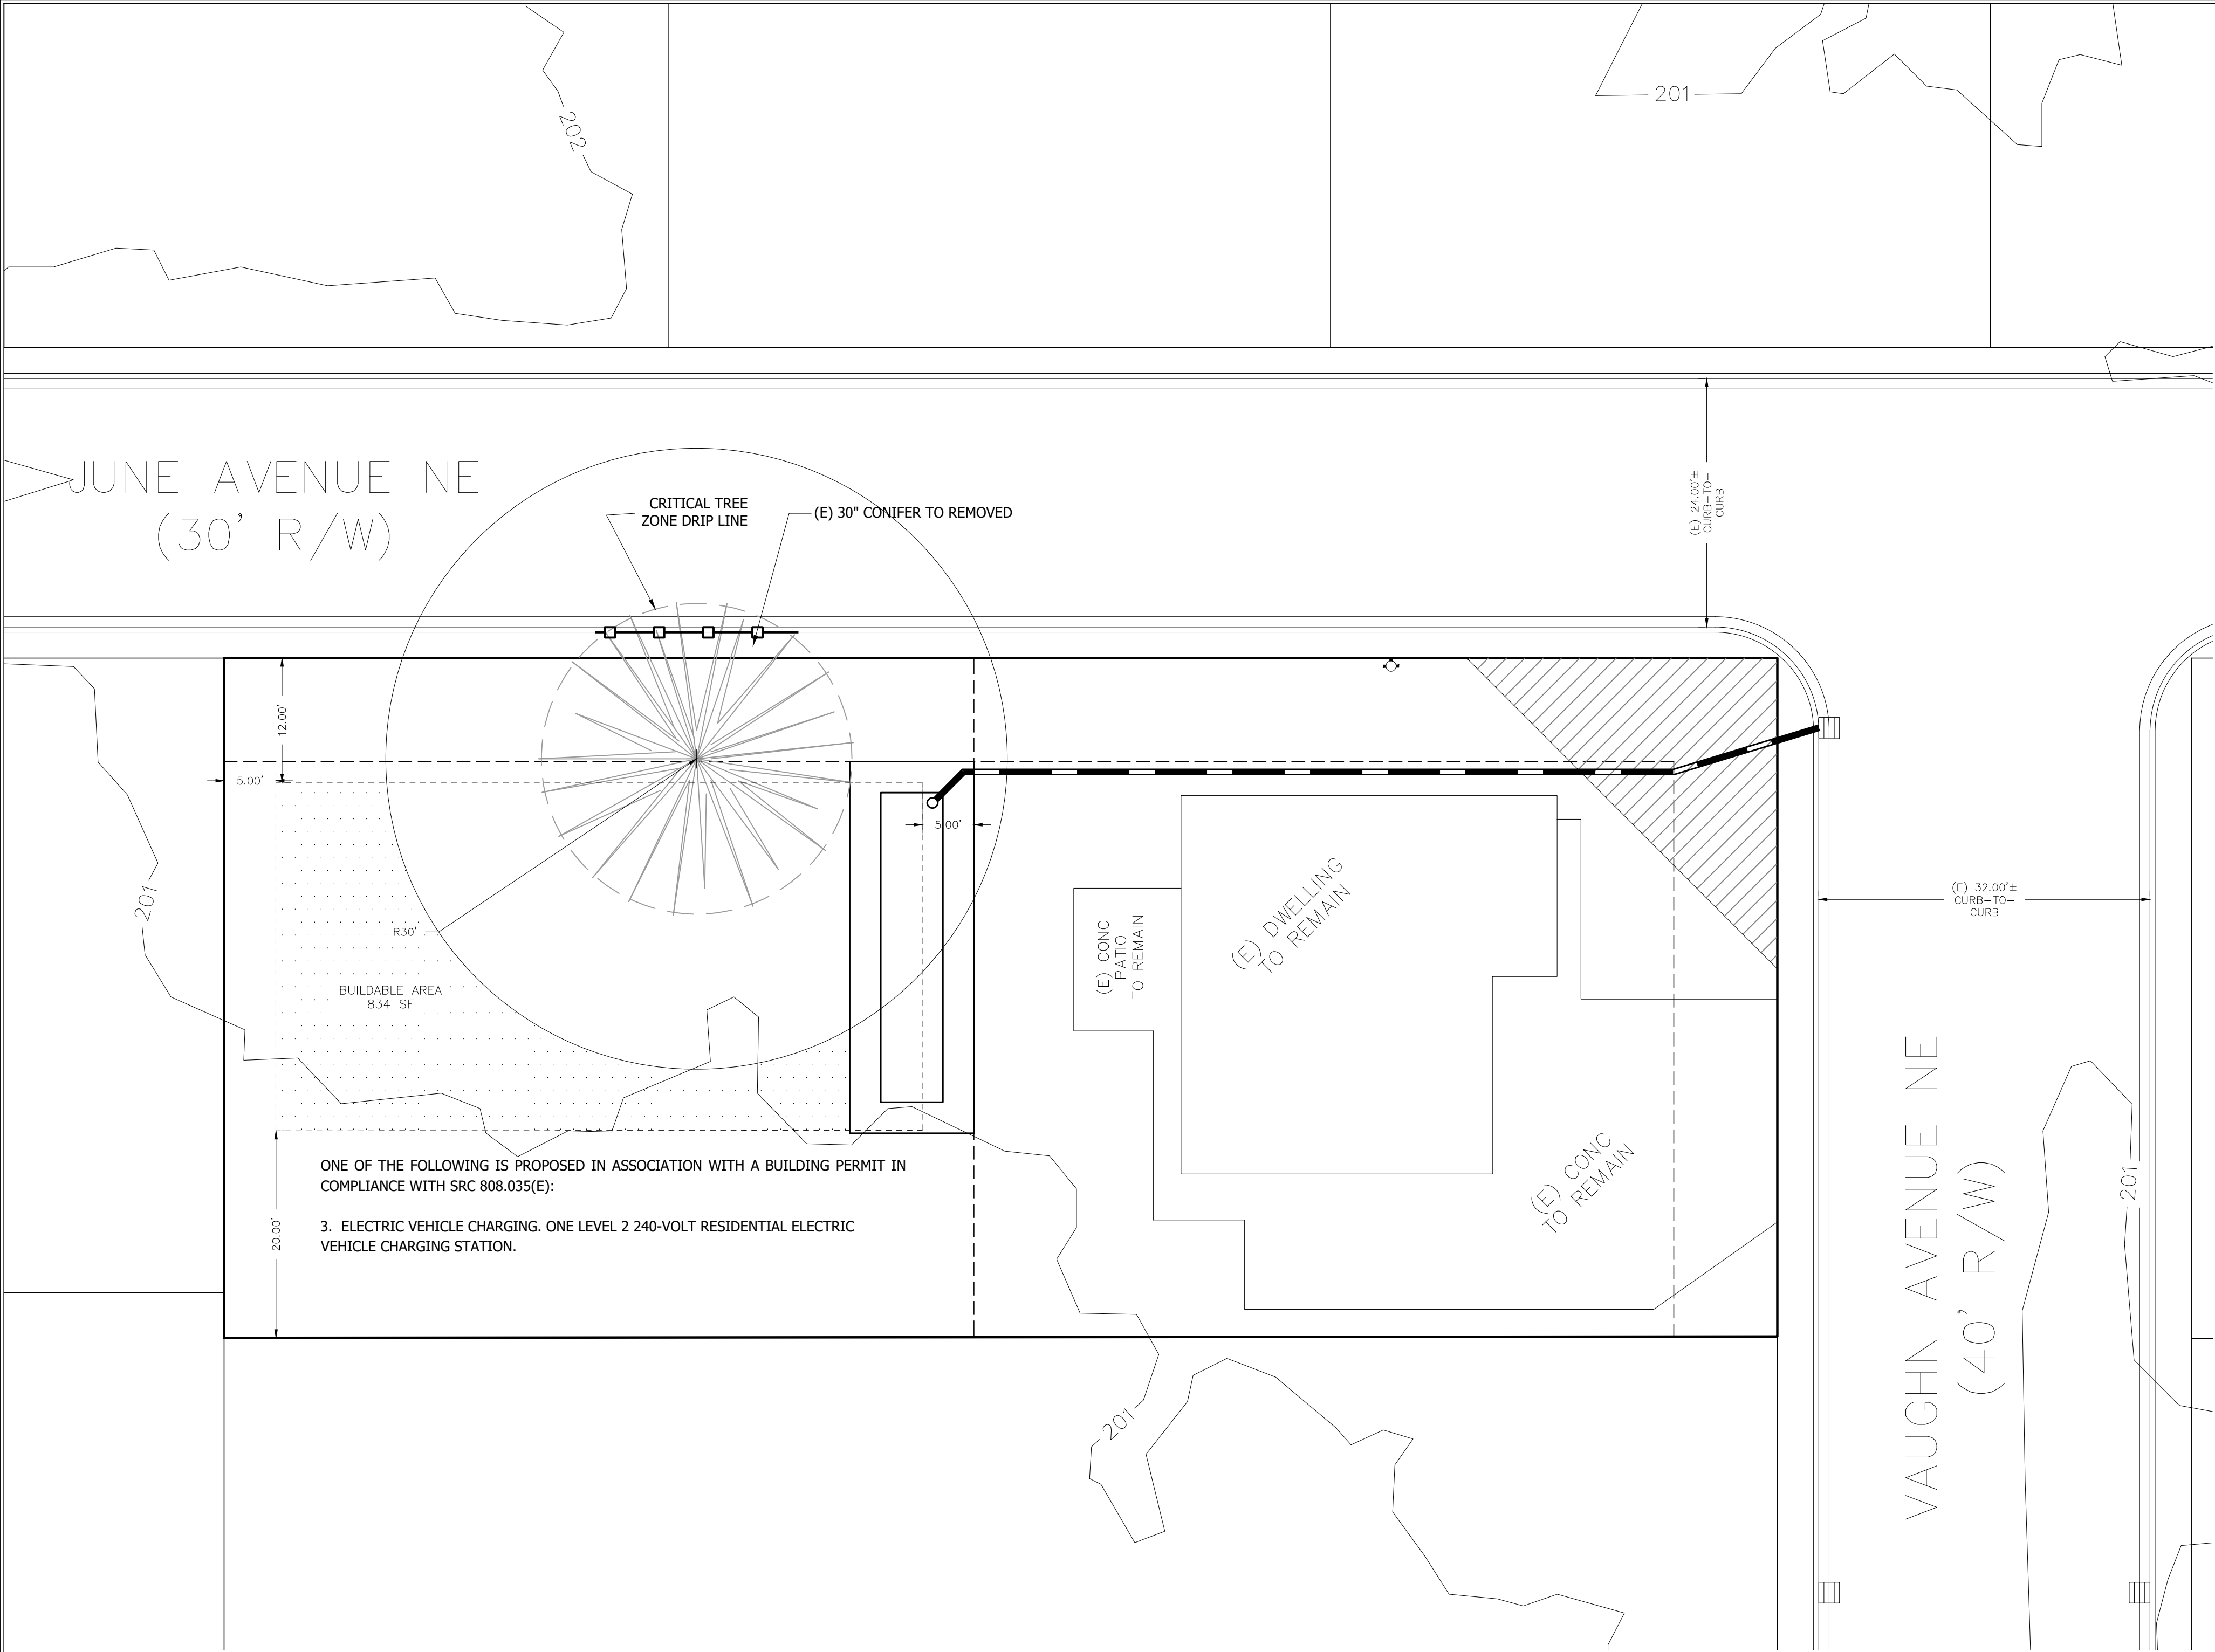

CLIENT:  
DON JENSEN  
5190 KALE STREET  
SALEM, OREGON 97305  
(503) 932-2259

UDELL ENGINEERING  
AND  
LAND SURVEYING, LLC  
63 EAST ASH ST.  
LEBANON, OREGON 97355  
(541) 451-5125 PH.  
(541) 451-1366 FAX

TREE MITIGATION PLAN  
TENTATIVE PARTITION MAP  
MAP 7S-2W-19BB  
TAX LOT 2600  
MARION COUNTY, OREGON

DATE: AUGUST 17, 2023  
PROJECT: 22-332 JENSEN VAUGHN AVE  
DRAWN BY: MLM  
CHECKED BY: BSV

Sheet  
of

SCALE: SEE BARSCALE