

NOTICE OF DECISION

PLANNING DIVISION
555 LIBERTY ST. SE, RM 305
SALEM, OREGON 97301
PHONE: 503-588-6173
FAX: 503-588-6005



Si necesita ayuda para comprender esta información, por favor llame 503-588-6173

DECISION OF THE PLANNING ADMINISTRATOR

CLASS 1 SITE PLAN REVIEW FOR APPROVAL OF EMERGENCY SHELTER UNDER STATE HOUSE BILL 3395 (2023)

APPLICATION NO.: 23-116964-PLN

NOTICE OF DECISION DATE: September 14, 2023

REQUEST: A Class 1 Site Plan Review for a proposed interior remodel of two existing buildings and change of use from *Short-term Commercial Lodging to Nonprofit Shelter* in compliance with House Bill 3395 (2023) for property zoned MU-III (Mixed Use-III) and located at 4646 Portland Road NE (Marion County Assessor's Map and Tax Lot number: 072W06CC/5700).

APPLICANT: Anderson Shirley Architects INC.

LOCATION: 4646 Portland Road NE

FINDINGS: The findings are in the attached Decision dated September 14, 2023.

DECISION: The **Planning Administrator APPROVED** the application based upon the submitted materials and the findings as presented in the decision.

The rights granted by the attached decision, which are effective as of the date of this decision, must be exercised by September 13, 2027, or this approval shall be null and void.

Case Manager: Lydia Keller, Planner I, lkeller@cityofsalem.net, 503-540-2326

This decision is final; there is no local appeal process. Pursuant to Section 7, subsection (5)(a), of House Bill 3395, the decision approving or denying an emergency shelter is not a land use decision as defined under ORS 197.015 and may be appealed to a court of competent jurisdiction through the filing of a petition for a writ of review under ORS 34.010 to 34.100. Anyone with questions regarding filing an appeal should contact an attorney.

The following items are submitted to the record: 1) All materials and evidence submitted by the applicant, including any applicable professional studies; and 2) All materials, evidence, and comments from City Departments and public agencies. The application materials are available on the City's online Permit Application Center at <https://permits.cityofsalem.net>. To view the materials without registering, you may use the search function and enter the permit number listed here: 23 116964.

<http://www.cityofsalem.net/planning>

BEFORE THE PLANNING ADMINISTRATOR OF THE CITY OF SALEM

DECISION

IN THE MATTER OF APPROVAL OF) FINDINGS & ORDER
CLASS 1 SITE PLAN REVIEW)
23-116964-PLN;)
4646 PORTLAND ROAD NE) September 14, 2023

In the matter of the application for a Class 1 Site Plan Review for the approval of an emergency shelter under State House Bill 3395 (2023), the Planning Administrator, having received and reviewed the evidence and application materials, makes the following findings, and adopts the following order as set forth herein.

REQUEST

A Class 1 Site Plan Review for a proposed interior remodel of two existing buildings and change of use from *Short-term Commercial Lodging to Nonprofit Shelter* in compliance with House Bill 3395 (2023) for property zoned MU-III (Mixed Use-III) and located at 4646 Portland Road NE (Marion County Assessor's Map and Tax Lot number: 072W06CC/5700).

PROCEDURAL FINDINGS

1. On June 12, 2023, an application for a Class 1 Site Plan Review was submitted for property located at 4646 Portland Road.

SUBSTANTIVE FINDINGS

1. Proposal

The Class 1 Site Plan Review submitted by the applicant affects property located at the 4646 Portland Road NE (**Attachment A**) and involves a proposed interior remodel and change of use of an existing building from *Short-term Commercial Lodging to Nonprofit Shelter*.

DECISION CRITERIA FINDINGS

2. Analysis of Approval Criteria

Pursuant to SRC 220.005(b)(1), Class 1 Site Plan Review is required for any development that requires a building permit, that does not involve a land use decision or limited land use decision, as those terms are defined in ORS 197.015, and that involves a change of use or change of occupancy where only construction or improvements to the interior of the building or structure are required; or for a change of use when a building permit is not otherwise required.

Section 7 of House Bill 3395 (2023)(**Attachment B**) requires that a local government shall approve an application for the development or use of land for an emergency shelter, as defined in ORS 197.782, on any property, notwithstanding this chapter or ORS chapter 195, 197A, 215, or 227 or any statewide land use planning goal, rule of the Land Conservation and Development Commission or local land use regulation, zoning ordinance, regional framework plan, functional plan, or comprehensive plan if the emergency shelter conforms to the specific identified requirements/conditions included in the bill.

Section 7 of the bill sets forth the following requirements/conditions which must be found to be met in order for an emergency shelter to be approved. The following subsections are organized with applicable requirements/conditions of the bill, followed by findings of fact upon which the decision is based. Lack of compliance with the following requirements/conditions is grounds for denial of the request.

HB 3395 Section 7, subsection (1)(a). The emergency shelter includes sleeping and restroom facilities for clients.

Finding: The representative for the Center for Hope and Safety, the organization providing the services for the nonprofit shelter, has indicated in their written statement (**Attachment C**) that sleeping and restroom facilities will be available for clients. This standard is met.

HB 3395 Section 7, subsection (1)(b). The emergency shelter will comply with applicable building codes.

Finding: The Center for Hope and Safety has applied for building permits to remodel the interior of the existing motel units and change their occupancy as required under the building code. As indicated in the written statement provided by the applicant, the proposal will comply with applicable building codes by way of obtaining building permit for the remodel. This standard is met.

HB 3395 Section 7, subsection (1)(c). The emergency shelter is located inside an urban growth boundary or in an area zoned for rural residential use as defined in ORS 215.501.

Finding: The subject property, located at 4646 Portland Road NE (Marion County Assessor's Map and Tax Lot number: 072W06CC/5700), is within the City Limits and within the Urban Growth Boundary of Salem. This standard is met.

HB 3395 Section 7, subsection (1)(d). The emergency shelter will not result in the development of a new building that is sited within an area designated under a statewide land use planning goal relating to natural disasters and hazards, including floodplains, or mapped environmental health hazards, unless the development complies with regulations directly related to the hazard;

Finding: The request is for the remodel and change of use of two existing buildings; no new buildings will be sited. In addition, there are no waterways located on the subject property; it is not located within a mapped flood plain or floodway; and the topography of the property is also flat with no areas of mapped landslide hazard susceptibility present. This standard is met.

HB 3395 Section 7, subsection (1)(e). The emergency shelter has adequate transportation access to commercial and medical services; and

Finding: The property is located on Portland Road NE which is classified as a Major Arterial Street in the City's Transportation System Plan. The property's proximity to Portland Rd NE provides direct access to commercial uses and medical services.

In addition, transit service is available to the site via Cherriots' Routes 3 (Portland Road) and 11 (Lancaster/Verda). Route 3 provides 30-minute service from the downtown to Chemeketa Community College and Route 11 provides 15-minute service from the Keizer Transit Center to south Lancaster Drive. The site is served by adequate public sidewalks to the bus stops. The public transportation system provides adequate access to commercial and medical services located in the downtown core, and along Portland Road and Lancaster Drive. This standard is met.

HB 3395 Section 7, subsection (1)(f). The emergency shelter will not pose any unreasonable risk to public health or safety.

Finding: In the written statement provided by the applicant, the Center for Hope and Safety indicates that their domestic violence shelter will not pose a risk to public health and safety. They explain that the shelter will have a capacity of 104 people and will be cleaned and maintained daily. Security staff will be on site 24/7 and have been trained in nonprofit shelter work and first aid. These measures ensure that the shelter will meet the standard of public health and safety. This standard is met.

HB3395 Section 7, subsection (2). An emergency shelter allowed under this section must be operated by:

- (a) A local government as defined in ORS 174.116.***
- (b) An organization with at least two years' experience operating an emergency shelter using best practices that is:***
 - (A) A local housing authority as defined in ORS 456.375.***
 - (B) A religious corporation as defined in ORS 65.001; or***
 - (C) A public benefit corporation, as defined in ORS 65.001, whose charitable purpose includes the support of homeless individuals and that has been recognized as exempt from income tax under section 501(a) of the Internal Revenue Code on or before January 1, 2017; or***
- (c) A nonprofit corporation partnering with any other entity described in this subsection.***

Finding: The Center for Hope and Safety is a registered non-profit organization that has been operating domestic violence shelters for 45 years. Therefore, this partnership meets the minimum requirement of an organization with at least two years' experience operating an emergency shelter. This standard is met.

HB 3395 Section 7, subsection (3). An emergency shelter approved under this section:

- (a) May provide on-site for its clients and at no cost to the clients:***
 - (A) Showering or bathing.***
 - (B) Storage for personal property;***
 - (C) Laundry facilities;***
 - (D) Service of food prepared on-site or off-site;***
 - (E) Recreation areas for children and pets;***

- (F) ***Case management services for housing, financial, vocational, educational or physical or behavioral health care services; or***
- (G) ***Any other services incidental to shelter.***
- (b) ***May include youth shelters, veterans' shelters, winter or warming shelters, day shelters and family violence shelter homes as defined in ORS 409.290.***

Finding: The Center for Hope and Safety and its operations offer support to those who are victims of domestic violence, sexual assault, and human trafficking. By providing free sleeping and restroom facilities, laundry facilities, food, recreation areas for children and pets, case management, etc., this standard is met.

HB 3395 Section 7, subsection (4). An emergency shelter approved under this section may also provide additional services not described in subsection (3) of this section to individuals. who are transitioning from unsheltered homeless status. An organization providing services under this subsection may charge a fee of no more than \$300. Per month per client and only to clients who are financially able to pay the fee and who request the services.

Finding: The Center for Hope and Safety has not indicated additional services for individuals who are transitioning from unsheltered status

3. Conclusion

Based upon review of SRC Chapter 220, House Bill 3395, and the findings contained herein, the proposed emergency shelter complies with the applicable requirements/conditions for an affirmative decision.

IT IS HEREBY ORDERED

The proposed Class 1 Site Plan Review for the approval of an emergency shelter is hereby **APPROVED** subject to the applicable standards of the Salem Revised Code, House Bill 3395, and the findings contained herein.

Pursuant to Section 7, subsection (5)(a), of House Bill 3395, this decision approving the emergency shelter is not a land use decision as defined under ORS 197.015.




Lydia Keller, Planner I, on behalf of
Lisa Anderson-Ogilvie, AICP
Planning Administrator

- Attachments:
- A. Vicinity Map
 - B. State House Bill 3395 (2023)
 - C. Applicant's Written Statement
 - D. Site Plan

Vicinity Map

3737 Liberty Road S

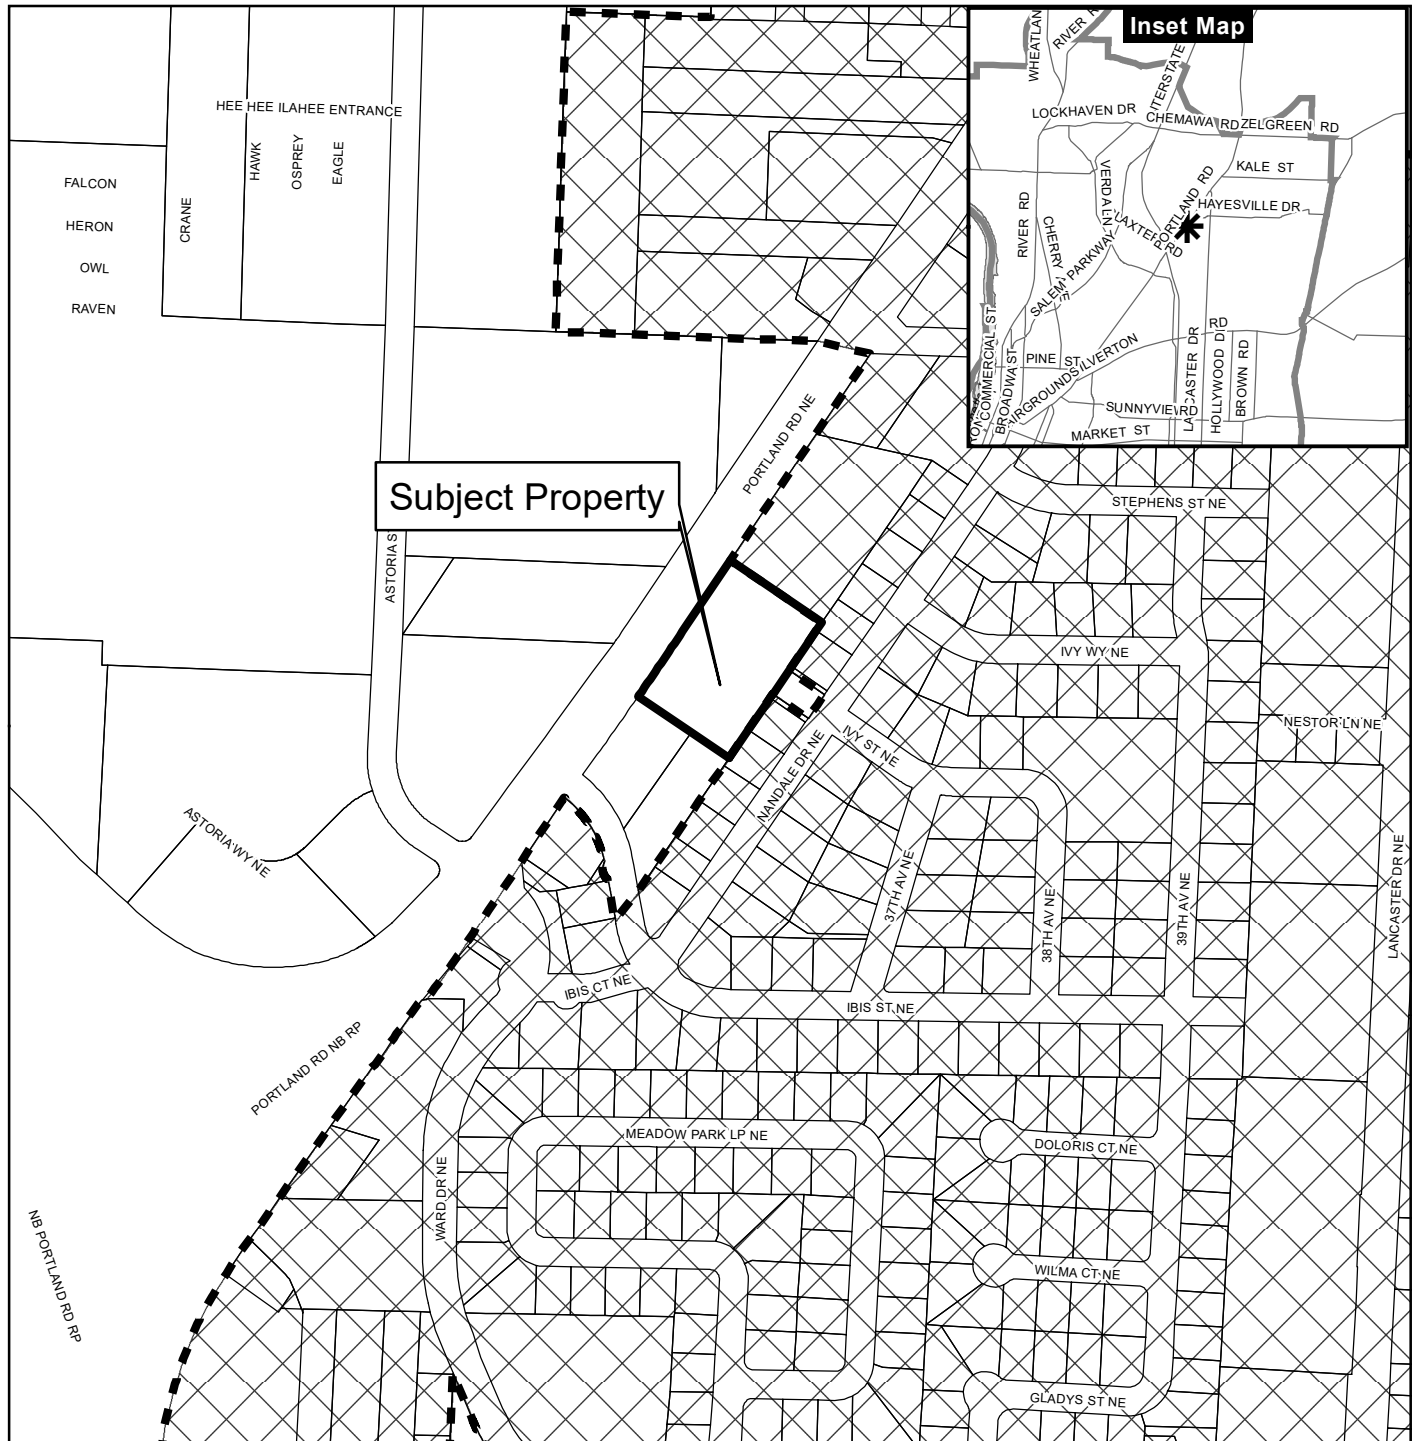

Legend

Taxlots

Urban Growth Boundary

City Limits

Outside Salem City Limits

Historic District

Schools

Parks

CITY OF Salem
AT YOUR SERVICE
Community Development Dept.

This product is provided as is, without warranty. In no event is the City of Salem liable for damages from the use of this product. This product is subject to license and copyright limitations and further distribution or resale is prohibited.

82nd OREGON LEGISLATIVE ASSEMBLY--2023 Regular Session

Enrolled House Bill 3395

Sponsored by Representatives RAYFIELD, DEXTER, GOMBERG, Senator JAMA; Representatives ANDERSEN, NELSON, Senators ANDERSON, PATTERSON

CHAPTER

AN ACT

Relating to housing; creating new provisions; amending ORS 92.090, 94.550, 100.015, 100.022, 100.105, 100.110, 100.115, 197.303, 197.758, 197.830, 215.427, 227.178 and 458.650 and sections 3 and 4, chapter 639, Oregon Laws 2019, section 3, chapter 18, Oregon Laws 2021, sections 4 and 6, chapter 67, Oregon Laws 2021, and section 23, chapter 13, Oregon Laws 2023 (Enrolled House Bill 2001); repealing section 4, chapter 18, Oregon Laws 2021; and declaring an emergency.

Be It Enacted by the People of the State of Oregon:

RESIDENTIAL USE OF COMMERCIAL LANDS

SECTION 1. Section 2 of this 2023 Act is added to and made a part of ORS 197.286 to 197.314.

SECTION 2. (1) Notwithstanding an acknowledged comprehensive plan or land use regulations, within an urban growth boundary a local government shall allow, on lands zoned to allow only commercial uses and not industrial uses, the siting and development of:

(a) Residential structures subject to an affordable housing covenant as provided in ORS 456.270 to 456.295 making each unit affordable to a household with income less than or equal to 60 percent of the area median income as defined in ORS 456.270; or

(b) Mixed use structures with ground floor commercial units and residential units subject to an affordable housing covenant as provided in ORS 456.270 to 456.295 making the properties affordable to moderate income households, as defined in ORS 456.270.

(2) The local government may only apply those approval standards, conditions and procedures under ORS 197.307, that would be applicable to the residential zone of the local government that is most comparable in density to the allowed commercial uses.

(3) Development under this section does not:

(a) Trigger any requirement that a local government consider or update an analysis as required by a statewide planning goal relating to economic development.

(b) Apply on lands where the local government determines that:

(A) The development on the property cannot be adequately served by water, sewer, storm water drainage or streets, or will not be adequately served at the time that development on the lot is complete;

(B) The property contains a slope of 25 percent or greater;

(C) The property is within a 100-year floodplain; or

(D) The development of the property is constrained by land use regulations based on statewide land use planning goals relating to:

(i) Natural disasters and hazards; or

(ii) Natural resources, including air, water, land or natural areas, but not including open spaces.

(c) Apply on lands that are vacant or that were added to the urban growth boundary within the last 15 years.

RESIDENTIAL APPROVAL PROCEDURES

SECTION 3. ORS 215.427 is amended to read:

215.427. (1) Except as provided in subsections (3), (5) and (10) of this section, for land within an urban growth boundary and applications for mineral aggregate extraction, the governing body of a county or its designee shall take final action on an application for a permit, limited land use decision or zone change, including resolution of all appeals under ORS 215.422, within 120 days after the application is deemed complete. The governing body of a county or its designee shall take final action on all other applications for a permit, limited land use decision or zone change, including resolution of all appeals under ORS 215.422, within 150 days after the application is deemed complete, except as provided in subsections (3), (5) and (10) of this section.

(2) If an application for a permit, limited land use decision or zone change is incomplete, the governing body or its designee shall notify the applicant in writing of exactly what information is missing within 30 days of receipt of the application and allow the applicant to submit the missing information. The application shall be deemed complete for the purpose of subsection (1) of this section and ORS 197.311 upon receipt by the governing body or its designee of:

(a) All of the missing information;

(b) Some of the missing information and written notice from the applicant that no other information will be provided; or

(c) Written notice from the applicant that none of the missing information will be provided.

(3)(a) If the application was complete when first submitted or the applicant submits additional information, as described in subsection (2) of this section, within 180 days of the date the application was first submitted and the county has a comprehensive plan and land use regulations acknowledged under ORS 197.251, approval or denial of the application shall be based upon the standards and criteria that were applicable at the time the application was first submitted.

(b) If the application is for industrial or traded sector development of a site identified under section 12, chapter 800, Oregon Laws 2003, and proposes an amendment to the comprehensive plan, approval or denial of the application must be based upon the standards and criteria that were applicable at the time the application was first submitted, provided the application complies with paragraph (a) of this subsection.

(4) On the 181st day after first being submitted, the application is void if the applicant has been notified of the missing information as required under subsection (2) of this section and has not submitted:

(a) All of the missing information;

(b) Some of the missing information and written notice that no other information will be provided; or

(c) Written notice that none of the missing information will be provided.

(5) The period set in subsection (1) of this section or the 100-day period set in ORS 197.311 may be extended for a specified period of time at the written request of the applicant. The total of all extensions, except as provided in subsection (10) of this section for mediation, may not exceed 215 days.

(6) The period set in subsection (1) of this section applies:

(a) Only to decisions wholly within the authority and control of the governing body of the county; and

(b) Unless the parties have agreed to mediation as described in subsection (10) of this section or ORS 197.319 (2)(b).

(7) Notwithstanding subsection (6) of this section, the period set in subsection (1) of this section and the 100-day period set in ORS 197.311 do not apply to:

(a) A decision of the county making a change to an acknowledged comprehensive plan or a land use regulation that is submitted to the Director of the Department of Land Conservation and Development under ORS 197.610[.]; or

(b) A decision of a county involving an application for the development of residential structures within an urban growth boundary, where the county has tentatively approved the application and extends these periods by no more than seven days in order to assure the sufficiency of its final order.

(8) Except when an applicant requests an extension under subsection (5) of this section, if the governing body of the county or its designee does not take final action on an application for a permit, limited land use decision or zone change within 120 days or 150 days, as applicable, after the application is deemed complete, the county shall refund to the applicant either the unexpended portion of any application fees or deposits previously paid or 50 percent of the total amount of such fees or deposits, whichever is greater. The applicant is not liable for additional governmental fees incurred subsequent to the payment of such fees or deposits. However, the applicant is responsible for the costs of providing sufficient additional information to address relevant issues identified in the consideration of the application.

(9) A county may not compel an applicant to waive the period set in subsection (1) of this section or to waive the provisions of subsection (8) of this section or ORS 197.311 or 215.429 as a condition for taking any action on an application for a permit, limited land use decision or zone change except when such applications are filed concurrently and considered jointly with a plan amendment.

(10) The periods set forth in subsections (1) and (5) of this section and ORS 197.311 may be extended by up to 90 additional days, if the applicant and the county agree that a dispute concerning the application will be mediated.

SECTION 4. ORS 227.178 is amended to read:

227.178. (1) Except as provided in subsections (3), (5) and (11) of this section, the governing body of a city or its designee shall take final action on an application for a permit, limited land use decision or zone change, including resolution of all appeals under ORS 227.180, within 120 days after the application is deemed complete.

(2) If an application for a permit, limited land use decision or zone change is incomplete, the governing body or its designee shall notify the applicant in writing of exactly what information is missing within 30 days of receipt of the application and allow the applicant to submit the missing information. The application shall be deemed complete for the purpose of subsection (1) of this section or ORS 197.311 upon receipt by the governing body or its designee of:

(a) All of the missing information;

(b) Some of the missing information and written notice from the applicant that no other information will be provided; or

(c) Written notice from the applicant that none of the missing information will be provided.

(3)(a) If the application was complete when first submitted or the applicant submits the requested additional information within 180 days of the date the application was first submitted and the city has a comprehensive plan and land use regulations acknowledged under ORS 197.251, approval or denial of the application shall be based upon the standards and criteria that were applicable at the time the application was first submitted.

(b) If the application is for industrial or traded sector development of a site identified under section 12, chapter 800, Oregon Laws 2003, and proposes an amendment to the comprehensive plan, approval or denial of the application must be based upon the standards and criteria that were applicable at the time the application was first submitted, provided the application complies with paragraph (a) of this subsection.

(4) On the 181st day after first being submitted, the application is void if the applicant has been notified of the missing information as required under subsection (2) of this section and has not submitted:

- (a) All of the missing information;
- (b) Some of the missing information and written notice that no other information will be provided; or
- (c) Written notice that none of the missing information will be provided.

(5) The 120-day period set in subsection (1) of this section or the 100-day period set in ORS 197.311 may be extended for a specified period of time at the written request of the applicant. The total of all extensions, except as provided in subsection (11) of this section for mediation, may not exceed 245 days.

(6) The 120-day period set in subsection (1) of this section applies:

- (a) Only to decisions wholly within the authority and control of the governing body of the city; and
- (b) Unless the parties have agreed to mediation as described in subsection (11) of this section or ORS 197.319 (2)(b).

(7) Notwithstanding subsection (6) of this section, the 120-day period set in subsection (1) of this section and the 100-day period set in ORS 197.311 do not apply to:

(a) A decision of the city making a change to an acknowledged comprehensive plan or a land use regulation that is submitted to the Director of the Department of Land Conservation and Development under ORS 197.610[.]; or

(b) A decision of a city involving an application for the development of residential structures within an urban growth boundary, where the city has tentatively approved the application and extends these periods by no more than seven days in order to assure the sufficiency of its final order.

(8) Except when an applicant requests an extension under subsection (5) of this section, if the governing body of the city or its designee does not take final action on an application for a permit, limited land use decision or zone change within 120 days after the application is deemed complete, the city shall refund to the applicant, subject to the provisions of subsection (9) of this section, either the unexpended portion of any application fees or deposits previously paid or 50 percent of the total amount of such fees or deposits, whichever is greater. The applicant is not liable for additional governmental fees incurred subsequent to the payment of such fees or deposits. However, the applicant is responsible for the costs of providing sufficient additional information to address relevant issues identified in the consideration of the application.

(9)(a) To obtain a refund under subsection (8) of this section, the applicant may either:

(A) Submit a written request for payment, either by mail or in person, to the city or its designee; or

(B) Include the amount claimed in a mandamus petition filed under ORS 227.179. The court shall award an amount owed under this section in its final order on the petition.

(b) Within seven calendar days of receiving a request for a refund, the city or its designee shall determine the amount of any refund owed. Payment, or notice that no payment is due, shall be made to the applicant within 30 calendar days of receiving the request. Any amount due and not paid within 30 calendar days of receipt of the request shall be subject to interest charges at the rate of one percent per month, or a portion thereof.

(c) If payment due under paragraph (b) of this subsection is not paid within 120 days after the city or its designee receives the refund request, the applicant may file an action for recovery of the unpaid refund. In an action brought by a person under this paragraph, the court shall award to a prevailing applicant, in addition to the relief provided in this section, reasonable attorney fees and costs at trial and on appeal. If the city or its designee prevails, the court shall award reasonable attorney fees and costs at trial and on appeal if the court finds the petition to be frivolous.

(10) A city may not compel an applicant to waive the 120-day period set in subsection (1) of this section or to waive the provisions of subsection (8) of this section or ORS 197.311 or 227.179 as a

condition for taking any action on an application for a permit, limited land use decision or zone change except when such applications are filed concurrently and considered jointly with a plan amendment.

(11) The periods set forth in subsections (1) and (5) of this section and ORS 197.311 may be extended by up to 90 additional days, if the applicant and the city agree that a dispute concerning the application will be mediated.

SECTION 5. ORS 197.830 is amended to read:

197.830. (1) Review of land use decisions or limited land use decisions under ORS 197.830 to 197.845 shall be commenced by filing a notice of intent to appeal with the Land Use Board of Appeals.

(2) Except as provided in ORS 197.620, a person may petition the board for review of a land use decision or limited land use decision if the person:

(a) Filed a notice of intent to appeal the decision as provided in subsection (1) of this section; and

(b) Appeared before the local government, special district or state agency orally or in writing.

(3) If a local government makes a land use decision without providing a hearing, except as provided under ORS 215.416 (11) or 227.175 (10), or the local government makes a land use decision that is different from the proposal described in the notice of hearing to such a degree that the notice of the proposed action did not reasonably describe the local government's final actions, a person adversely affected by the decision may appeal the decision to the board under this section:

(a) Within 21 days of actual notice where notice is required; or

(b) Within 21 days of the date a person knew or should have known of the decision where no notice is required.

(4) If a local government makes a land use decision without a hearing pursuant to ORS 215.416 (11) or 227.175 (10):

(a) A person who was not provided notice of the decision as required under ORS 215.416 (11)(c) or 227.175 (10)(c) may appeal the decision to the board under this section within 21 days of receiving actual notice of the decision.

(b) A person who is not entitled to notice under ORS 215.416 (11)(c) or 227.175 (10)(c) but who is adversely affected or aggrieved by the decision may appeal the decision to the board under this section within 21 days after the expiration of the period for filing a local appeal of the decision established by the local government under ORS 215.416 (11)(a) or 227.175 (10)(a).

(c) A person who receives notice of a decision made without a hearing under ORS 215.416 (11) or 227.175 (10) may appeal the decision to the board under this section within 21 days of receiving actual notice of the nature of the decision, if the notice of the decision did not reasonably describe the nature of the decision.

(d) Except as provided in paragraph (c) of this subsection, a person who receives notice of a decision made without a hearing under ORS 215.416 (11) or 227.175 (10) may not appeal the decision to the board under this section.

(5) If a local government makes a limited land use decision which is different from the proposal described in the notice to such a degree that the notice of the proposed action did not reasonably describe the local government's final actions, a person adversely affected by the decision may appeal the decision to the board under this section:

(a) Within 21 days of actual notice where notice is required; or

(b) Within 21 days of the date a person knew or should have known of the decision where no notice is required.

(6) The appeal periods described in subsections (3), (4) and (5) of this section:

(a) May not exceed three years after the date of the decision, except as provided in paragraph (b) of this subsection.

(b) May not exceed 10 years after the date of the decision if notice of a hearing or an administrative decision made pursuant to ORS 197.195 or 197.797 is required but has not been provided.

(7)(a) Within 21 days after a notice of intent to appeal has been filed with the board under subsection (1) of this section, any person described in paragraph (b) of this subsection may intervene in and be made a party to the review proceeding by filing a motion to intervene and by paying a filing fee of \$100.

(b) Persons who may intervene in and be made a party to the review proceedings, as set forth in subsection (1) of this section, are:

(A) The applicant who initiated the action before the local government, special district or state agency; or

(B) Persons who appeared before the local government, special district or state agency, orally or in writing.

(c) Failure to comply with the deadline or to pay the filing fee set forth in paragraph (a) of this subsection shall result in denial of a motion to intervene.

(8) If a state agency whose order, rule, ruling, policy or other action is at issue is not a party to the proceeding, it may file a brief with the board as if it were a party. The brief shall be due on the same date the respondent's brief is due and shall be accompanied by a filing fee of \$100.

(9) A notice of intent to appeal a land use decision or limited land use decision shall be filed not later than 21 days after the date the decision sought to be reviewed becomes final. A notice of intent to appeal plan and land use regulation amendments processed pursuant to ORS 197.610 to 197.625 shall be filed not later than 21 days after notice of the decision sought to be reviewed is mailed or otherwise submitted to parties entitled to notice under ORS 197.615. Failure to include a statement identifying when, how and to whom notice was provided under ORS 197.615 does not render the notice defective. Copies of the notice of intent to appeal shall be served upon the local government, special district or state agency and the applicant of record, if any, in the local government, special district or state agency proceeding. The notice shall be served and filed in the form and manner prescribed by rule of the board and shall be accompanied by a filing fee of \$300. If a petition for review is not filed with the board as required in subsections (10) and (11) of this section, the board shall award the filing fee to the local government, special district or state agency.

(10)(a) Within 21 days after service of the notice of intent to appeal, the local government, special district or state agency shall transmit to the board the original or a certified copy of the entire record of the proceeding under review. By stipulation of all parties to the review proceeding the record may be shortened. The board may require or permit subsequent corrections to the record; however, the board shall issue an order on a motion objecting to the record within 60 days of receiving the motion. If the board denies a petitioner's objection to the record, the board may establish a new deadline for the petition for review to be filed that may not be less than 14 days from the later of the original deadline for the brief or the date of denial of the petitioner's record objection.

(b) Within 10 days after service of a notice of intent to appeal, the board shall provide notice to the petitioner and the respondent of their option to enter into mediation pursuant to ORS 197.860. Any person moving to intervene shall be provided such notice within seven days after a motion to intervene is filed. The notice required by this paragraph shall be accompanied by a statement that mediation information or assistance may be obtained from the Department of Land Conservation and Development.

(11) A petition for review of the land use decision or limited land use decision and supporting brief shall be filed with the board as required by the board under subsection (13) of this section.

(12) The petition shall include a copy of the decision sought to be reviewed and shall state:

(a) The facts that establish that the petitioner has standing.

(b) The date of the decision.

(c) The issues the petitioner seeks to have reviewed.

(13)(a) The board shall adopt rules establishing deadlines for filing petitions and briefs and for oral argument.

(b) **The local government or state agency may withdraw its decision for purposes of reconsideration at any time:**

(A) Subsequent to the filing of a notice of intent; and

(B) Prior to:

(i) The date set for filing the record[,]; or[,]

(ii) On appeal of a decision under ORS 197.610 to 197.625 **or relating to the development of a residential structure**, [prior to] the filing of the respondent's brief[, the local government or state agency may withdraw its decision for purposes of reconsideration].

(c) If a local government or state agency withdraws an order for purposes of reconsideration, it shall, within such time as the board may allow, affirm, modify or reverse its decision. If the petitioner is dissatisfied with the local government or agency action after withdrawal for purposes of reconsideration, the petitioner may refile the notice of intent and the review shall proceed upon the revised order. An amended notice of intent is not required if the local government or state agency, on reconsideration, affirms the order or modifies the order with only minor changes.

(14) The board shall issue a final order within 77 days after the date of transmittal of the record. If the order is not issued within 77 days the applicant may apply in Marion County or the circuit court of the county where the application was filed for a writ of mandamus to compel the board to issue a final order.

(15) Upon entry of its final order, the board:

(a) May, in its discretion, award costs to the prevailing party including the cost of preparation of the record if the prevailing party is the local government, special district or state agency whose decision is under review.

(b) Shall award reasonable attorney fees and expenses to the prevailing party against any other party who the board finds presented a position or filed any motion without probable cause to believe the position or motion was well-founded in law or on factually supported information.

(c) Shall award costs and attorney fees to a party as provided in ORS 197.843.

(16) Orders issued under this section may be enforced in appropriate judicial proceedings.

(17)(a) The board shall provide for the publication of its orders that are of general public interest in the form it deems best adapted for public convenience. The publications shall constitute the official reports of the board.

(b) Any moneys collected or received from sales by the board shall be paid into the Board Publications Account established by ORS 197.832.

(18) Except for any sums collected for publication of board opinions, all fees collected by the board under this section that are not awarded as costs shall be paid over to the State Treasurer to be credited to the General Fund.

(19) The board shall track and report on its website:

(a) The number of reviews commenced, as described in subsection (1) of this section, the number of reviews commenced for which a petition is filed under subsection (2) of this section and, in relation to each of those numbers, the rate at which the reviews result in a decision of the board to uphold, reverse or remand the land use decision or limited land use decision. The board shall track and report reviews under this paragraph in categories established by the board.

(b) A list of petitioners, the number of reviews commenced and the rate at which the petitioner's reviews have resulted in decisions of the board to uphold, reverse or remand the land use decision or limited land use decision.

(c) A list of respondents, the number of reviews involving each respondent and the rate at which reviews involving the respondent have resulted in decisions of the board to uphold, reverse or remand the land use decision or limited land use decision. Additionally, when a respondent is the local government that made the land use decision or limited land use decision, the board shall track whether the local government appears before the board.

(d) A list of reviews, and a brief summary of the circumstances in each review, under which the board exercises its discretion to require a losing party to pay the attorney fees of the prevailing party.

EMERGENCY SHELTER SITING

SECTION 6. Section 4, chapter 18, Oregon Laws 2021, as amended by section 3, chapter 47, Oregon Laws 2022, is repealed.

SECTION 7. Section 3, chapter 18, Oregon Laws 2021, is amended to read:

Sec. 3. (1) A local government shall approve an application for the development or use of land for an emergency shelter, as defined in [section 2 of this 2021 Act] **ORS 197.782**, on any property, notwithstanding **this chapter or** ORS chapter 195, [197,] 197A, 215 or 227 or any statewide [plan] **land use planning goal**, rule of the Land Conservation and Development Commission or local land use regulation, zoning ordinance, regional framework plan, functional plan or comprehensive plan, if the emergency shelter:

(a) Includes sleeping and restroom facilities for clients;

(b) Will comply with applicable building codes;

(c) Is located inside an urban growth boundary or in an area zoned for rural residential use as defined in ORS 215.501;

(d) Will not result in the development of a new building that is sited within an area designated under a statewide planning goal relating to natural disasters and hazards, including flood plains or mapped environmental health hazards, unless the development complies with regulations directly related to the hazard;

(e) Has adequate transportation access to commercial and medical services; and

(f) Will not pose any unreasonable risk to public health or safety.

(2) An emergency shelter allowed under this section must be operated by:

(a) A local government as defined in ORS 174.116;

(b) An organization with at least two years' experience operating an emergency shelter using best practices that is:

(A) A local housing authority as defined in ORS 456.375;

(B) A religious corporation as defined in ORS 65.001; or

(C) A public benefit corporation, as defined in ORS 65.001, whose charitable purpose includes the support of homeless individuals, that has been recognized as exempt from income tax under section 501(a) of the Internal Revenue Code [on or before January 1, 2018] **for at least three years before the date of the application for a shelter**; or

(c) A nonprofit corporation partnering with any other entity described in this subsection.

(3) An emergency shelter approved under this section:

(a) May provide on-site for its clients and at no cost to the clients:

(A) Showering or bathing;

(B) Storage for personal property;

(C) Laundry facilities;

(D) Service of food prepared on-site or off-site;

(E) Recreation areas for children and pets;

(F) Case management services for housing, financial, vocational, educational or physical or behavioral health care services; or

(G) Any other services incidental to shelter.

(b) May include youth shelters, winter or warming shelters, day shelters and family violence shelter homes as defined in ORS 409.290.

(4) An emergency shelter approved under this section may also provide additional services not described in subsection (3) of this section to individuals who are transitioning from unsheltered homeless status. An organization providing services under this subsection may charge a fee of no more than \$300 per month per client and only to clients who are financially able to pay the fee and who request the services.

(5)(a) The approval **or denial** of an emergency shelter under this section **may be made without a hearing. Whether or not a hearing is held, the approval or denial** is not a land use decision and is subject to review only under ORS 34.010 to 34.100.

(b) **A reviewing court shall award attorney fees to:**

(A) A local government, and any intervening applicant, that prevails on the appeal of a local government's approval; and

(B) An applicant that prevails on an appeal of a local government's denial.

(6) An application for an emergency shelter is not subject to approval under this section if, at the time of filing, the most recently completed point-in-time count, as reported to the United States Department of Housing and Urban Development under 24 C.F.R. part 578, indicated that the total sheltered and unsheltered homeless population was less than 0.18 percent of the state population, based on the latest estimate from the Portland State University Population Research Center.

SINGLE EXIT MULTIFAMILY DWELLINGS

SECTION 8. On or before October 1, 2025, the Department of Consumer and Business Services shall review and consider updates to the State of Oregon Structural Specialty Code through the Building Codes Structures Board established under ORS 455.132, to allow a residential occupancy to be served by a single exit, consistent with the following policies of this state:

(1) The reduction, to the extent practicable, of costs and barriers to the construction of midsize multifamily dwellings, including those offering family-size housing with sprinklers on smaller lots, while maintaining safety, public health and the general welfare with respect to construction and occupancy.

(2) Encouraging a variety of less expensive housing types that allow single-exit residential buildings under certain circumstances consistent with other adopted building codes.

(3) In adopting or considering updates to the building code under this section, the department shall consider regional variation in firefighting capacity and equipment and may make amendments to the code contingent upon a certification by a local fire official that the municipality has sufficient firefighting capacity and equipment.

PLANNED COMMUNITY ACT EXEMPTIONS

SECTION 9. ORS 94.550 is amended to read:

94.550. As used in ORS 94.550 to 94.783:

(1) "Assessment" means any charge imposed or levied by a homeowners association on or against an owner or lot pursuant to the provisions of the declaration or the bylaws of the planned community or provisions of ORS 94.550 to 94.783.

(2) "Blanket encumbrance" means a trust deed or mortgage or any other lien or encumbrance, mechanic's lien or otherwise, securing or evidencing the payment of money and affecting more than one lot in a planned community, or an agreement affecting more than one lot by which the developer holds such planned community under an option, contract to sell or trust agreement.

(3) "Class I planned community" means a planned community that:

(a) Contains at least 13 lots or in which the declarant has reserved the right to increase the total number of lots beyond 12; and

(b) Has an estimated annual assessment, including an amount required for reserves under ORS 94.595, exceeding \$10,000 for all lots or \$100 per lot based on:

(A) For a planned community created on or after January 1, 2002, the initial estimated annual assessment, including a constructive assessment based on a subsidy of the association through a contribution of funds, goods or services by the declarant; or

(B) For a planned community created before January 1, 2002, a reasonable estimate of the cost of fulfilling existing obligations imposed by the declaration, bylaws or other governing document as of January 1, 2002.

(4) "Class II planned community" means a planned community that:

(a) Is not a Class I planned community;

- (b) Contains at least five lots; and
- (c) Has an estimated annual assessment exceeding \$1,000 for all lots based on:
 - (A) For a planned community created on or after January 1, 2002, the initial estimated annual assessment, including a constructive assessment based on a subsidy of the association through a contribution of funds, goods or services by the declarant; or
 - (B) For a planned community created before January 1, 2002, a reasonable estimate of the cost of fulfilling existing obligations imposed by the declaration, bylaws or other governing document as of January 1, 2002.
- (5) "Class III planned community" means a planned community that is not a Class I or II planned community.
- (6) "Common expenses" means expenditures made by or financial liabilities incurred by the homeowners association and includes any allocations to the reserve account under ORS 94.595.
- (7) "Common property" means any real property or interest in real property within a planned community which is owned, held or leased by the homeowners association or owned as tenants in common by the lot owners, or designated in the declaration or the plat for transfer to the association.
- (8) "Condominium" means property submitted to the provisions of ORS chapter 100.
- (9) "Declarant" means any person who creates a planned community under ORS 94.550 to 94.783.
- (10) "Declarant control" means any special declarant right relating to administrative control of a homeowners association, including but not limited to:
 - (a) The right of the declarant or person designated by the declarant to appoint or remove an officer or a member of the board of directors;
 - (b) Any weighted vote or special voting right granted to a declarant or to units owned by the declarant so that the declarant will hold a majority of the voting rights in the association by virtue of such weighted vote or special voting right; and
 - (c) The right of the declarant to exercise powers and responsibilities otherwise assigned by the declaration or bylaws or by the provisions of ORS 94.550 to 94.783 to the association, officers of the association or board of directors of the association.
- (11) "Declaration" means the instrument described in ORS 94.580 which establishes a planned community, and any amendments to the instrument.
- (12) "Electric vehicle charging station" or "charging station" means a facility designed to deliver electrical current for the purpose of charging one or more electric motor vehicles.
- (13) "Electronic meeting" means a meeting that is conducted through telephone, teleconference, video conference, web conference or any other live electronic means where at least one participant is not physically present.
- (14) "Governing document" means articles of incorporation, bylaws, a declaration or a rule, regulation or resolution that was properly adopted by the homeowners association or any other instrument or plat relating to common ownership or common maintenance of a portion of a planned community that is binding upon lots within the planned community.
- (15) "Governing entity" means an incorporated or unincorporated association, committee, person or any other entity that has authority under a governing document to maintain commonly maintained property, to impose assessments on lots or to act on matters of common concern on behalf of lot owners within the planned community.
- (16) "Homeowners association" or "association" means the organization of owners of lots in a planned community, created under ORS 94.625, required by a governing document or formed under ORS 94.574.
- (17) "Majority" or "majority of votes" or "majority of owners" means more than 50 percent of the votes in the planned community.
- (18) "Mortgagee" means any person who is:
 - (a) A mortgagee under a mortgage;
 - (b) A beneficiary under a trust deed; or
 - (c) The vendor under a land sale contract.

(19) “Owner” means the owner of any lot in a planned community, unless otherwise specified, but does not include a person holding only a security interest in a lot.

(20) “Percent of owners” or “percentage of owners” means the owners representing the specified voting rights as determined under ORS 94.658.

(21)(a) “Planned community” means any subdivision under ORS 92.010 to 92.192 that results in a pattern of ownership of real property and all the buildings, improvements and rights located on or belonging to the real property, in which the owners collectively are responsible for the maintenance, operation, insurance or other expenses relating to any property within the planned community, including common property, if any, or for the exterior maintenance of any property that is individually owned.

(b) “Planned community” does not mean:

(A) A condominium under ORS chapter 100;

(B) A subdivision that is exclusively commercial or industrial; [or]

(C) A timeshare plan under ORS 94.803 to 94.945[.]; **or**

(D) A development established on or after January 1, 2024, in which each residential unit is either:

(i) Subject to an affordability restriction, including an affordable housing covenant, as defined in ORS 456.270; or

(ii) Owned by a public benefit or religious nonprofit corporation.

(22) “Purchaser” means any person other than a declarant who, by means of a voluntary transfer, acquires a legal or equitable interest in a lot, other than as security for an obligation.

(23) “Purchaser for resale” means any person who purchases from the declarant more than two lots for the purpose of resale whether or not the purchaser for resale makes improvements to the lots before reselling them.

(24) “Recorded declaration” means an instrument recorded with the recording officer of the county in which the planned community is located that contains covenants, conditions and restrictions that are binding upon lots in the planned community or that impose servitudes on the real property.

(25) “Special declarant rights” means any rights, in addition to the rights of the declarant as a lot owner, reserved for the benefit of the declarant under the declaration or ORS 94.550 to 94.783, including but not limited to:

(a) Constructing or completing construction of improvements in the planned community which are described in the declaration;

(b) Expanding the planned community or withdrawing property from the planned community under ORS 94.580 (3) and (4);

(c) Converting lots into common property;

(d) Making the planned community subject to a master association under ORS 94.695; or

(e) Exercising any right of declarant control reserved under ORS 94.600.

(26) “Successor declarant” means the transferee of any special declarant right.

(27) “Turn over” means the act of turning over administrative responsibility pursuant to ORS 94.609 and 94.616.

(28) “Unit” means a building or portion of a building located upon a lot in a planned community and designated for separate occupancy or ownership, but does not include any building or portion of a building located on common property.

(29) “Votes” means the votes allocated to lots in the declaration under ORS 94.580 (2).

REGULATION OF CONDOMINIUMS

SECTION 10. ORS 100.015 is amended to read:

100.015. The Real Estate Commissioner **has the exclusive right to regulate the submission of property to the provisions of this chapter and** may adopt such rules as are necessary for the administration of this chapter.

SECTION 11. ORS 100.022 is amended to read:

100.022. *[(1)]* **Except as provided under ORS 100.015 or explicitly required or allowed under this chapter,** a zoning, subdivision, building code or other *[real property law,]* **regulation by a public body, agency rule or local ordinance or regulation may not** *[prohibit]:*

(1) **Have the effect of prohibiting or restricting** the condominium form of ownership; or

(2) Impose any **restriction or** requirement upon a structure, **property** or development **that is submitted or** proposed to be submitted to the condominium form of ownership under this chapter that it would not impose upon a structure or development under a different form of ownership~~].~~, **including:**

(a) **Any charge, tax or fee;**

(b) **A review or approval process by any person of a declaration, bylaw, plat, articles of incorporation, regulation, resolution or any other document relating to the condominium or the submission of the property or development to the condominium form of ownership;**

(c) **Any additional permitting requirements or conditions of approval of the property or development; or**

(d) **Any other requirements.**

[(2) Except as set forth in this section, no provision of this chapter invalidates or modifies any provision of any zoning, subdivision, building code or other real property use law, ordinance or regulation.]

[(3) Subsection (1) of This section does not prohibit any governmental approval required under this chapter.]

SECTION 12. ORS 100.110 is amended to read:

100.110. (1)(a) Before a declaration, supplemental declaration or an amendment thereto may be recorded, it must be approved as provided in this section by the county assessor of the county in which the property is located and the Real Estate Commissioner.

(b) Before a declaration, supplemental declaration or, if required under subsection (3) of this section, an amendment thereto may be recorded, it must be approved by the tax collector of the county in which the property is located.

(c) A declaration, supplemental declaration or amendment thereto may not be approved unless the requirements of subsections (2) to (7) of this section are met. Approval must be evidenced by execution of the declaration or amendment or by a written approval attached thereto.

(d) If the requirements of subsections (2) to (7) of this section are met, the commissioner, county assessor and tax collector, if applicable,~~:]~~

[(A)] shall approve the declaration, supplemental declaration or amendment~~]; and]~~

[(B) May not impose additional requirements not specified in subsections (2) to (7) of this section].

(2) The county assessor of the county in which the property is located shall approve a declaration, supplemental declaration or amendment thereto if:

(a) The name complies with ORS 100.105 (5) and (6); and

(b) The plat complies with the requirements of ORS 100.115 or the plat amendment complies with ORS 100.116.

(3) The tax collector of the county in which the property is located shall approve the declaration or supplemental declaration, or an amendment that adds property to the condominium, changes the boundary of a unit or creates an additional unit from all or parts of other units or from all or parts of other units and common elements for which a plat amendment is required under ORS 100.116, if:

(a) All ad valorem taxes, special assessments, fees, or other charges required by law to be placed upon the tax roll for the affected units that have or will become a lien upon the property during the tax year have been paid;

(b) Advance payment of ad valorem taxes, special assessments, fees or other charges for the affected units that are not on the tax roll and for which payment is required under paragraph (a) of this subsection has been made to the tax collector utilizing the procedures contained in ORS 92.095 and 311.370; and

(c) The additional taxes, penalty, and any interest attributable thereto, required because of disqualification of the affected units from any special assessment have been paid.

(4) Subject to subsection (6) of this section, the commissioner shall approve the declaration or amendment thereto if:

(a) The declaration or the amendment thereto complies with the requirements of ORS 100.105 and 100.135 and other provisions of this chapter;

(b) The bylaws adopted under ORS 100.410 comply with the requirements of ORS 100.410 and 100.415 and other provisions of this chapter;

(c) The plat complies with the requirements of ORS 100.115 or the plat amendment complies with ORS 100.116 and other provisions of this chapter;

(d) The declaration is for a conversion condominium and the declarant has submitted:

(A) An affidavit that the notice of conversion was given in accordance with ORS 100.305 and that the notice period has expired;

(B) An affidavit that the notice of conversion was given in accordance with ORS 100.305 and copies of the written consent of any tenants as provided in ORS 100.305 (6) or a signed statement that no tenants were entitled to notice under ORS 100.305; or

(C) Any applicable combination of the requirements of subparagraphs (A) and (B) of this paragraph;

(e) A copy of the plat executed by the declarant and prepared in conformance with ORS 100.115 or plat amendment prepared in conformance with ORS 100.116 is submitted;

(f) A certification of plat execution, on a form prescribed and furnished by the commissioner, is:

(A) Executed by the declarant, the professional land surveyor who signed the surveyor's certificate on the plat, the attorney for the declarant, a representative of the title insurance company that issued the information required under ORS 100.640 (1)(e) or 100.668 (2)(d) or another person authorized by the declarant in writing to execute the certification; and

(B) Submitted stating that the copy is a true copy of the plat signed by the declarant; and

(g) A copy of a reserve study has been submitted, if a disclosure statement was issued under ORS 100.655 and the reserve study was not included pursuant to ORS 100.640 (1)(g).

(5) The commissioner shall approve a supplemental declaration if:

(a) The supplemental declaration complies with the requirements of ORS 100.120 and other provisions of this chapter;

(b) The supplemental plat complies with the requirements of ORS 100.115;

(c) The supplemental declaration is for a conversion condominium and the declarant has complied with the requirements of subsection (4)(d) of this section; and

(d) A copy of the supplemental plat and a certification of plat execution described in subsection (4)(e) and (f) of this section have been submitted.

(6) Approval by the commissioner is not required for an amendment to a declaration transferring the right of use of a limited common element pursuant to ORS 100.515 (5).

(7) Before the commissioner approves the declaration, supplemental declaration or amendment thereto under this section:

(a) The declarant or other person requesting approval shall pay to the commissioner a fee determined by the commissioner under ORS 100.670; and

(b) For an amendment or supplemental declaration, the Condominium Information Report and the Annual Report described in ORS 100.260 must be designated current by the Real Estate Agency as provided in ORS 100.255 and the fee required under ORS 100.670 must be paid.

(8) If the declaration, supplemental declaration or amendment thereto approved by the commissioner under subsection (4) or (5) of this section is not recorded in accordance with ORS 100.115 within one year from the date of approval by the commissioner, the approval automatically expires and the declaration, supplemental declaration or amendment thereto must be resubmitted for approval in accordance with this section. The commissioner's approval must set forth the date on which the approval expires.

SECTION 13. ORS 100.115 is amended to read:

100.115. (1) A plat of the land described in the declaration or a supplemental plat described in a supplemental declaration, complying with ORS 92.050, 92.060 (1) and (2), 92.080 and 92.120, shall be recorded simultaneously with the declaration or supplemental declaration. The plat or supplemental plat shall be titled in accordance with subsection (3) of this section and shall:

(a) Show the location of:

(A) All buildings and public roads. The location shall be referenced to a point on the boundary of the property; and

(B) For a condominium containing units described in ORS 100.020 (3)(b)(C) or (D), the moorage space or floating structure. The location shall be referenced to a point on the boundary of the up-land property regardless of a change in the location resulting from a fluctuation in the water level or flow.

(b) Show the designation, location, dimensions and area in square feet of each unit including:

(A) For units in a building described in ORS 100.020 (3)(b)(A), the horizontal and vertical boundaries of each unit and the common elements to which each unit has access. The vertical boundaries shall be referenced to a known benchmark elevation or other reference point as approved by the city or county surveyor;

(B) For a space described in ORS 100.020 (3)(b)(B), the horizontal boundaries of each unit and the common elements to which each unit has access. If the space is located within a structure, the vertical boundaries also shall be shown and referenced to a known benchmark elevation or other reference point as approved by the city or county surveyor;

(C) For a moorage space described in ORS 100.020 (3)(b)(C), the horizontal boundaries of each unit and the common elements to which each unit has access; and

(D) For a floating structure described in ORS 100.020 (3)(b)(D), the horizontal and vertical boundaries of each unit and the common elements to which each unit has access. The vertical boundaries shall be referenced to an assumed elevation of an identified point on the floating structure even though the assumed elevation may change with the fluctuation of the water level where the floating structure is moored.

(c) Identify and show, to the extent feasible, the location and dimensions of all limited common elements described in the declaration. The plat may not include any statement indicating to which unit the use of any noncontiguous limited common element is reserved.

(d) Include a statement, including signature and official seal, of a registered architect, registered professional land surveyor or registered professional engineer certifying that the plat fully and accurately depicts the boundaries of the units of the building and that construction of the units and buildings as depicted on the plat has been completed, except that the professional land surveyor who prepared the plat need not affix a seal to the statement.

(e) Include a surveyor's certificate, complying with ORS 92.070, that includes information in the declaration in accordance with ORS 100.105 (1)(a) and a metes and bounds description or other description approved by the city or county surveyor.

(f) Include a statement by the declarant that the property and improvements described and depicted on the plat are subject to the provisions of ORS 100.005 to 100.627.

[(g) Include such signatures of approval as may be required by local ordinance or regulation.]

[(h)] (g) Include any other information or data not inconsistent with the declaration that the declarant desires to include.

[(i)] (h) If the condominium is a flexible condominium, show the location and dimensions of all variable property identified in the declaration and label the variable property as "WITHDRAWABLE VARIABLE PROPERTY" or "NONWITHDRAWABLE VARIABLE PROPERTY," with a letter different from those designating a unit, building or other tract of variable property. If there is more than one tract, each tract shall be labeled in the same manner.

(2) The supplemental plat required under ORS 100.150 (1) shall be recorded simultaneously with the supplemental declaration. The supplemental plat shall be titled in accordance with subsection (3) of this section and shall:

(a) Comply with ORS 92.050, 92.060 (1), (2) and (4), 92.080, 92.120 and subsection (3) of this section.

(b) If any property is withdrawn:

(A) Show the resulting perimeter boundaries of the condominium after the withdrawal; and

(B) Show the information required under subsection [(1)(i)] (1)(h) of this section as it relates to any remaining variable property.

(c) If any property is reclassified, show the information required under subsection (1)(a) to (d) of this section.

(d) Include a "Declarant's Statement" that the property described on the supplemental plat is reclassified or withdrawn from the condominium and that the condominium exists as described and depicted on the plat.

(e) Include a surveyor's certificate complying with ORS 92.070.

(3) The title of each supplemental plat described in ORS 100.120 shall include the complete name of the condominium, followed by the additional language specified in this subsection and the appropriate reference to the stage being annexed or tract of variable property being reclassified. Each supplemental plat for a condominium recorded on or after January 1, 2002, shall be numbered sequentially and shall:

(a) If property is annexed under ORS 100.125, include the words "Supplemental Plat No. _____: Annexation of Stage _____"; or

(b) If property is reclassified under ORS 100.150, include the words "Supplemental Plat No. _____: Reclassification of Variable Property, Tract _____."

(4) Upon request of the county surveyor or assessor, the person offering a plat or supplemental plat for recording shall also file an exact copy, certified by the surveyor who made the plat to be an exact copy of the plat, with the county assessor and the county surveyor. The exact copy shall be made on suitable drafting material having the characteristics of strength, stability and transparency required by the county surveyor.

(5) Before a plat or a supplemental plat may be recorded, it must be approved by the city or county surveyor as provided in ORS 92.100. Before approving the plat as required by this section, the city or county surveyor shall:

(a) Check the boundaries of the plat and units and take measurements and make computations necessary to determine that the plat complies with this section.

(b) Determine that the name complies with ORS 100.105 (5) and (6).

(c) Determine that the following are consistent:

(A) The designation and area in square feet of each unit shown on the plat and the unit designations and areas contained in the declaration in accordance with ORS 100.105 (1)(d);

(B) Limited common elements identified on the plat and the information contained in the declaration in accordance with ORS 100.105 (1)(h);

(C) The description of the property in the surveyor's certificate included on the plat and the description contained in the declaration in accordance with ORS 100.105 (1)(a); and

(D) For a flexible condominium, the variable property depicted on the plat and the identification of the property contained in the declaration in accordance with ORS 100.105 (7)(c).

(6) The person offering the plat or supplemental plat for approval shall:

(a) Submit a copy of the proposed declaration and bylaws or applicable supplemental declaration at the time the plat is submitted; and

(b) Submit the original or a copy of the executed declaration and bylaws or the applicable supplemental declaration approved by the commissioner if required by law prior to approval.

(7) For performing the services described in subsection (5)(a) to (c) of this section, the city surveyor or county surveyor shall collect from the person offering the plat for approval a fee of \$150 plus \$25 per building. The governing body of a city or county may establish a higher fee by resolution or order.

SECTION 14. ORS 100.105 is amended to read:

100.105. (1) A declaration must contain:

(a) A description of the property, including property on which a unit or a limited common element is located, whether held in fee simple, leasehold, easement or other interest or combination thereof, that is being submitted to the condominium form of ownership and that conforms to the description in the surveyor's certificate provided under ORS 100.115 (1).

(b) Subject to subsection (11) of this section, a statement of the interest in the property being submitted to the condominium form of ownership, whether fee simple, leasehold, easement or other interest or combination thereof.

(c) Subject to subsections (5) and (6) of this section, the name by which the property is known and a general description of each unit and the building or buildings, including the number of stories and basements of each building, the total number of units and the principal materials of which they are constructed.

(d) The unit designation, a statement that the location of each unit is shown on the plat, a description of the boundaries and area in square feet of each unit and any other data necessary for proper identification. The area of a unit must be the same as shown for that unit on the plat described in ORS 100.115 (1).

(e) A notice in substantially the following form in at least 12-point type in all capitals or bold-face:

NOTICE

THE SQUARE FOOTAGE AREAS STATED IN THIS DECLARATION AND THE PLAT ARE BASED ON THE BOUNDARIES OF THE UNITS AS DESCRIBED IN THIS DECLARATION AND MAY VARY FROM THE AREA OF UNITS CALCULATED FOR OTHER PURPOSES.

(f) A description of the general common elements.

(g) An allocation to each unit of an undivided interest in the common elements in accordance with ORS 100.515 and the method used to establish the allocation.

(h) The designation of any limited common elements including:

(A) A general statement of the nature of the limited common element;

(B) A statement of the unit to which the use of each limited common element is reserved, provided the statement is not a reference to an assignment of use specified on the plat; and

(C) The allocation of use of any limited common element appertaining to more than one unit.

(i) The method of determining liability for common expenses and right to common profits in accordance with ORS 100.530.

(j) The voting rights allocated to each unit in accordance with ORS 100.525 or, in the case of condominium units committed as property in a timeshare plan defined in ORS 94.803, the voting rights allocated in the timeshare instrument.

(k) A statement of the general nature of use, residential or otherwise, for which the building or buildings and each of the units is intended.

(L) A statement that the designated agent to receive service of process in cases provided in ORS 100.550 (1) is named in the Condominium Information Report which will be filed with the Real Estate Agency in accordance with ORS 100.250 (1)(a).

(m) The method of amending the declaration and the percentage of voting rights required to approve an amendment of the declaration in accordance with ORS 100.135.

(n) A statement as to whether or not the association of unit owners pursuant to ORS 100.405 (5) and (8) has authority to grant leases, easements, rights of way, licenses and other similar interests affecting the general and limited common elements of the condominium and consent to vacation of roadways within and adjacent to the condominium.

(o) If the condominium contains a floating structure described in ORS 100.020 (3), a statement regarding the authority of the board of directors of the association, subject to ORS 100.410, to temporarily relocate the floating structure without a majority vote of affected unit owners.

(p) Any restrictions on alienation of units. Any such restrictions created by documents other than the declaration may be incorporated by reference in the declaration to the official records of the county in which the property is located.

(q) Any other details regarding the property that the person executing the declaration considers desirable. However, if a provision required to be in the bylaws under ORS 100.415 is included in the declaration, the voting requirements for amending the bylaws also govern the amendment of the provision in the declaration.

(2) In the event the declarant proposes to annex additional property to the condominium under ORS 100.125, the declaration also must contain a general description of the plan of development, including:

(a) The maximum number of units to be included in the condominium.

(b) The date after which any right to annex additional property will terminate.

(c) A general description of the nature and proposed use of any additional common elements which declarant proposes to annex to the condominium, if such common elements might substantially increase the proportionate amount of the common expenses payable by existing unit owners.

(d) A statement that the method used to establish the allocation of undivided interest in the common elements, the method used to determine liability for common expenses and right to common profits and the method used to allocate voting rights for each unit annexed is as stated in the declaration in accordance with subsection (1)(g), (i) and (j) of this section.

(e) Such other information as the Real Estate Commissioner requires in order to carry out the purposes of this chapter.

(3) Unless expressly prohibited by the declaration and subject to the requirements of ORS 100.135 (2) and subsections (9) and (10) of this section:

(a) Not later than two years following the termination date specified in subsection (2)(b) of this section, the termination date may be extended for a period not exceeding five years.

(b) Before the termination date specified in the declaration or supplemental declaration under subsection (7)(d) of this section, the termination date may be extended for a period not exceeding five years.

(c) The general description under subsection (2)(c) of this section and the information included in the declaration or supplemental declaration in accordance with subsection (7)(c), (g) and (h) of this section may be changed by an amendment to the declaration or supplemental declaration and plat or supplemental plat.

(4) The information included in the declaration or supplemental declaration in accordance with subsection (2)(a) and (d) of this section and subsection (7)(a), (b), (e), (f) and (k) of this section may not be changed unless all owners agree to the change and an amendment to the declaration or supplemental declaration and, if applicable, the plat or supplemental plat are recorded in accordance with this chapter.

(5) The name of the property shall include the word “condominium” or “condominiums” or the words “a condominium.”

(6) A condominium may not bear a name which is the same as or deceptively similar to the name of any other, **different** condominium located in the same county.

(7) If the condominium is a flexible condominium containing variable property, the declaration shall also contain a general description of the plan of development, including:

(a) A statement that the rights provided for under ORS 100.150 (1) are being reserved.

(b) A statement:

(A) Of any limitations on rights reserved under ORS 100.150 (1), including whether the consent of any unit owner is required, and if so, a statement of the method by which the consent is ascertained; or

(B) That there are no limitations on rights reserved under ORS 100.150 (1).

(c) A statement of the total number of tracts of variable property within the condominium, including:

(A) A designation of each tract as withdrawable variable property or nonwithdrawable variable property;

(B) Identification of each variable tract by a label in accordance with ORS 100.115 [(1)(i)] **(1)(h)**;

(C) A statement of the method of labeling each tract depicted on the plat in accordance with ORS 100.115 [(1)(i)] **(1)(h)**; and

(D) A statement of the total number of tracts of each type of variable property.

(d) The termination date, which is the date after which any right reserved under ORS 100.150 (1) will terminate, and a statement of the circumstances, if any, that will terminate any right on or before the date specified. Subject to ORS 100.120, the termination date from the date of recording of the conveyance of the first unit in the condominium to a person other than the declarant may not exceed:

(A) Twenty years, only if a condominium consists, or may consist if the condominium is a flexible condominium, exclusively of units to be used for nonresidential purposes; or

(B) Seven years.

(e) The maximum number of units that may be created.

(f) A statement that the method used to establish the allocations of undivided interest in the common elements, the method used to determine liability for common expenses and right to common profits and the method used to allocate voting rights as additional units are created is the same as stated in the declaration in accordance with subsection (1)(g), (i) and (j) of this section.

(g) A general description of all existing improvements and the nature and proposed use of any improvements that may be made on variable property if the improvements might substantially increase the proportionate amount of the common expenses payable by existing unit owners.

(h) A statement of whether or not the declarant reserves the right to create limited common elements within any variable property, and if so, a general description of the types that may be created.

(i) A statement that the plat shows the location and dimensions of all withdrawable variable property that is labeled "WITHDRAWABLE VARIABLE PROPERTY."

(j) A statement that if by the termination date all or a portion of the withdrawable variable property has not been withdrawn or reclassified, the withdrawable variable property is automatically withdrawn from the condominium as of the termination date.

(k) A statement of the rights of the association under ORS 100.155 (2).

(L) A statement of whether or not all or any portion of the variable property may not be withdrawn from the condominium and, if so, with respect to the nonwithdrawable variable property:

(A) A statement that the plat shows the location and dimensions of all nonwithdrawable variable property that is labeled "NONWITHDRAWABLE VARIABLE PROPERTY."

(B) A description of all improvements that may be made and a statement of the intended use of each improvement.

(C) A statement that, if by the termination date all or a portion of the variable property designated as "nonwithdrawable variable property" has not been reclassified, the property is automatically reclassified as of the termination date as a general common element of the condominium and any interest in the property held for security purposes is automatically extinguished by the classification.

(D) A statement of the rights of the association under ORS 100.155 (3).

(m) A statement by the local governing body or appropriate department thereof that the withdrawal of any variable property designated as "withdrawable variable property" in the declaration in accordance with paragraph (L) of this subsection, will not violate any applicable planning or zoning regulation or ordinance. The statement may be attached as an exhibit to the declaration.

(8) The plan of development for any variable property included in the declaration or any supplemental declaration of any stage in accordance with subsection (7) of this section is subject to any

plan of development included in the declaration in accordance with subsection (2) of this section, except that the time limitation specified in subsection (7)(d) of this section governs any right reserved under ORS 100.150 (1) with respect to any variable property.

(9) The information included in the declaration in accordance with subsection (7)(j), (k) and (m) of this section may not be deleted by amendment.

(10)(a) Approval by the unit owners is not required for a declarant to redesignate withdrawable variable property as "nonwithdrawable variable property" under ORS 100.150 (1) by supplemental declaration and supplemental plat, for any reason, including if the redesignation is required by the local governing body to comply with any planning or zoning regulation or ordinance.

(b) If as a result of a redesignation under paragraph (a) of this subsection, the information required to be included in the supplemental declaration under subsection (7)(L)(B) of this section is inconsistent with the information included in the declaration or supplemental declaration in accordance with subsection (7)(g) of this section, an amendment to the declaration or supplemental declaration and plat or supplemental plat approved by at least 75 percent of owners is required.

(11) The statement of an interest in property other than fee simple submitted to the condominium form of ownership and any easements, rights or appurtenances belonging to property submitted to the condominium form of ownership, whether leasehold or fee simple, must include:

(a) A reference to the recording index numbers and date of recording of the instrument creating the interest; or

(b) A reference to the law, administrative rule, ordinance or regulation that creates the interest if the interest is created under law, administrative rule, ordinance or regulation and not recorded in the office of the recording officer of the county in which the property is located.

SUBDIVIDING FOR DEVELOPMENT OF AFFORDABLE HOUSING

SECTION 15. ORS 92.090 is amended to read:

92.090. (1) Subdivision plat names shall be subject to the approval of the county surveyor or, in the case where there is no county surveyor, the county assessor. No tentative subdivision plan or subdivision plat of a subdivision shall be approved which bears a name similar to or pronounced the same as the name of any other subdivision in the same county, unless the land platted is contiguous to and platted by the same party that platted the subdivision bearing that name or unless the party files and records the consent of the party that platted the contiguous subdivision bearing that name. All subdivision plats must continue the lot numbers and, if used, the block numbers of the subdivision plat of the same name last filed. On or after January 1, 1992, any subdivision submitted for final approval shall not use block numbers or letters unless such subdivision is a continued phase of a previously recorded subdivision, bearing the same name, that has previously used block numbers or letters.

(2) No tentative plan for a proposed subdivision and no tentative plan for a proposed partition shall be approved unless:

(a) The streets and roads are laid out so as to conform to the plats of subdivisions and partitions already approved for adjoining property as to width, general direction and in all other respects unless the city or county determines it is in the public interest to modify the street or road pattern.

(b) Streets and roads held for private use are clearly indicated on the tentative plan and all reservations or restrictions relating to such private roads and streets are set forth thereon.

(c) The tentative plan complies with the applicable zoning ordinances and regulations and the ordinances or regulations adopted under ORS 92.044 that are then in effect for the city or county within which the land described in the plan is situated.

(3) No plat of a proposed subdivision or partition shall be approved unless:

(a) Streets and roads for public use are dedicated without any reservation or restriction other than reversionary rights upon vacation of any such street or road and easements for public or private utilities.

(b) Streets and roads held for private use and indicated on the tentative plan of such subdivision or partition have been approved by the city or county.

(c) The subdivision or partition plat complies with any applicable zoning ordinances and regulations and any ordinance or regulation adopted under ORS 92.044 that are then in effect for the city or county within which the land described in the subdivision or partition plat is situated.

(d) The subdivision or partition plat is in substantial conformity with the provisions of the tentative plan for the subdivision or partition, as approved.

(e) The subdivision or partition plat contains a donation to the public of all common improvements, including but not limited to streets, roads, parks, sewage disposal and water supply systems, the donation of which was made a condition of the approval of the tentative plan for the subdivision or partition.

(f) Explanations of all common improvements required as conditions of approval of the tentative plan of the subdivision or partition have been recorded and referenced on the subdivision or partition plat.

(4) Subject to any standards and procedures adopted pursuant to ORS 92.044, no plat of a subdivision shall be approved by a city or county unless the city or county has received and accepted:

(a) A certification by a city-owned domestic water supply system or by the owner of a privately owned domestic water supply system, subject to regulation by the Public Utility Commission of Oregon, that water will be available to the lot line of each and every lot depicted in the proposed subdivision plat;

(b) A bond, irrevocable letter of credit, contract or other assurance by the subdivider to the city or county that a domestic water supply system will be installed by or on behalf of the subdivider to the lot line of each and every lot depicted in the proposed subdivision plat[; *and the amount of any such bond, irrevocable letter of credit, contract or other assurance by the subdivider shall be*] **in an amount** determined by a registered professional engineer, subject to any change in such amount as determined necessary by the city or county; or

(c) [*In lieu of paragraphs (a) and (b) of this subsection,*] A statement that no domestic water supply facility will be provided to the purchaser of any lot depicted in the proposed subdivision plat, even though a domestic water supply source may exist. A copy of any such statement, signed by the subdivider and indorsed by the city or county, shall be filed by the subdivider with the Real Estate Commissioner and shall be included by the commissioner in any public report made for the subdivision under ORS 92.385. If the making of a public report has been waived or the subdivision is otherwise exempt under the Oregon Subdivision Control Law, the subdivider shall deliver a copy of the statement to each prospective purchaser of a lot in the subdivision at or prior to the signing by the purchaser of the first written agreement for the sale of the lot. The subdivider shall take a signed receipt from the purchaser upon delivery of such a statement, shall immediately send a copy of the receipt to the commissioner and shall keep any such receipt on file in this state, subject to inspection by the commissioner, for a period of three years after the date the receipt is taken.

(5) Subject to any standards and procedures adopted pursuant to ORS 92.044, no plat of a subdivision shall be approved by a city or county unless the city or county has received and accepted:

(a) A certification by a city-owned sewage disposal system or by the owner of a privately owned sewage disposal system that is subject to regulation by the Public Utility Commission of Oregon that a sewage disposal system will be available to the lot line of each and every lot depicted in the proposed subdivision plat;

(b) A bond, irrevocable letter of credit, contract or other assurance by the subdivider to the city or county that a sewage disposal system will be installed by or on behalf of the subdivider to the lot line of each and every lot depicted on the proposed subdivision plat[; *and the amount of such bond, irrevocable letter of credit, contract or other assurance shall be*] **in an amount** determined by a registered professional engineer, subject to any change in such amount as the city or county considers necessary; or

(c) [*In lieu of paragraphs (a) and (b) of this subsection,*] A statement that no sewage disposal facility will be provided to the purchaser of any lot depicted in the proposed subdivision plat, where

the Department of Environmental Quality has approved the proposed method or an alternative method of sewage disposal for the subdivision in its evaluation report described in ORS 454.755 (1)(b). A copy of any such statement, signed by the subdivider and indorsed by the city or county shall be filed by the subdivider with the Real Estate Commissioner and shall be included by the commissioner in the public report made for the subdivision under ORS 92.385. If the making of a public report has been waived or the subdivision is otherwise exempt under the Oregon Subdivision Control Law, the subdivider shall deliver a copy of the statement to each prospective purchaser of a lot in the subdivision at or prior to the signing by the purchaser of the first written agreement for the sale of the lot. The subdivider shall take a signed receipt from the purchaser upon delivery of such a statement, shall immediately send a copy of the receipt to the commissioner and shall keep any such receipt on file in this state, subject to inspection by the commissioner, for a period of three years after the date the receipt is taken.

(6) A city or county shall accept as other assurance, as used in subsections (4)(b) and (5)(b) of this section, one or more award letters from public funding sources made to a subdivider who is subdividing the property to develop affordable housing, that is or will be subject to an affordability restriction as defined in ORS 456.250 or an affordable housing covenant as defined in ORS 456.270, if the awards total an amount greater than the project cost.

[6] (7) Subject to any standards and procedures adopted pursuant to ORS 92.044, no plat of a subdivision or partition located within the boundaries of an irrigation district, drainage district, water control district, water improvement district or district improvement company shall be approved by a city or county unless the city or county has received and accepted a certification from the district or company that the subdivision or partition is either entirely excluded from the district or company or is included within the district or company for purposes of receiving services and subjecting the subdivision or partition to the fees and other charges of the district or company.

SINGLE ROOM OCCUPANCIES

SECTION 16. Section 17 of this 2023 Act and ORS 197.758 are added to and made a part of ORS 197.286 to 197.314.

SECTION 17. (1) As used in this section “single room occupancy” means a residential development with no fewer than four attached units that are independently rented and lockable and provide living and sleeping space for the exclusive use of an occupant, but require that the occupant share sanitary or food preparation facilities with other units in the occupancy.

(2) Within an urban growth boundary, each local government shall allow the development of a single room occupancy:

(a) With up to six units on each lot or parcel zoned to allow for the development of a detached single-family dwelling; and

(b) With the number of units consistent with the density standards of a lot or parcel zoned to allow for the development of residential dwellings with five or more units.

SECTION 18. ORS 197.303, as amended by section 27, chapter 13, Oregon Laws 2023 (Enrolled House Bill 2001), is amended to read:

197.303. (1) As used in ORS 197.296 and this section, “needed housing” means all housing on land zoned for residential use or mixed residential and commercial use that is determined to meet the need shown for housing within an urban growth boundary at price ranges and rent levels that are affordable to households within the county with a variety of incomes, including but not limited to households with low incomes, very low incomes and extremely low incomes, as those terms are defined by the United States Department of Housing and Urban Development under 42 U.S.C. 1437a. “Needed housing” includes the following housing types:

(a) Attached and detached single-family housing, middle housing types as described in ORS 197.758 and multiple family housing for both owner and renter occupancy;

- (b) Government assisted housing;
- (c) Mobile home or manufactured dwelling parks as provided in ORS 197.475 to 197.490;
- (d) Manufactured homes on individual lots planned and zoned for single-family residential use that are in addition to lots within designated manufactured dwelling subdivisions;
- (e) Agriculture workforce housing;
- (f) Housing for individuals with a variety of disabilities related to mobility or communications that require accessibility features;
- (g) Housing for older persons, as defined in ORS 659A.421; *[and]*
- (h) Housing for college or university students, if relevant to the region~~].~~; **and**
- (i) Single room occupancies as defined in section 17 of this 2023 Act.**

(2) For the purpose of estimating housing needs, as described in ORS 197.296 (3)(b), Metro shall adopt findings and perform an analysis that estimates each of the following factors:

- (a) Projected needed housing units over the next 20 years;
- (b) Current housing underproduction;
- (c) Housing units needed for people experiencing homelessness; and
- (d) Housing units projected to be converted into vacation homes or second homes during the next 20 years.

(3) At the time Metro performs the analysis under subsection (2) of this section, Metro shall allocate a housing need for each city within Metro.

(4) In making an allocation under subsection (3) of this section, Metro shall consider:

- (a) The forecasted population growth under ORS 195.033 or 195.036;
- (b) The forecasted regional job growth;
- (c) An equitable statewide distribution of housing for income levels described in section 2 (4), **chapter 13, Oregon Laws 2023 (Enrolled House Bill 2001)** *[of this 2023 Act]*.
- (d) The estimates made under subsection (2) of this section; and
- (e) The purpose of the Oregon Housing Needs Analysis under section 1 (1), **chapter 13, Oregon Laws 2023 (Enrolled House Bill 2001)** *[of this 2023 Act]*.

(5) Metro shall make the estimate described in subsection (2) of this section using a shorter time period than since the last review under ORS 197.296 (2)(a)(B) if Metro finds that the shorter time period will provide more accurate and reliable data related to housing need. The shorter time period may not be less than three years.

(6) Metro shall use data from a wider geographic area or use a time period longer than the time period described in subsection (2) of this section if the analysis of a wider geographic area or the use of a longer time period will provide more accurate, complete and reliable data relating to trends affecting housing need than an analysis performed pursuant to subsection (2) of this section. Metro must clearly describe the geographic area, time frame and source of data used in an estimate performed under this subsection.

(7) Subsection (1)(a) and (d) of this section does not apply to a city with a population of less than 2,500.

(8) Metro may take an exception under ORS 197.732 to the definition of “needed housing” in subsection (1) of this section in the same manner that an exception may be taken under the goals.

SECTION 18a. If House Bill 2889 becomes law, section 18 of this 2023 Act (amending ORS 197.303) is repealed and ORS 197.303, as amended by section 27, chapter 13, Oregon Laws 2023 (Enrolled House Bill 2001), and section 14, chapter __, Oregon Laws 2023 (Enrolled House Bill 2889), is amended to read:

197.303. (1) As used in ORS 197.296 and this section, “needed housing” means all housing on land zoned for residential use or mixed residential and commercial use that is determined to meet the need shown for housing within an urban growth boundary at price ranges and rent levels that are affordable to households within the county with a variety of incomes, including but not limited to households with low incomes, very low incomes and extremely low incomes, as those terms are defined by the United States Department of Housing and Urban Development under 42 U.S.C. 1437a. “Needed housing” includes the following housing types:

(a) Attached and detached single-family housing, middle housing types as described in ORS 197.758 and multiple family housing for both owner and renter occupancy;

(b) Government assisted housing;

(c) Mobile home or manufactured dwelling parks as provided in ORS 197.475 to 197.490;

(d) Manufactured homes on individual lots planned and zoned for single-family residential use that are in addition to lots within designated manufactured dwelling subdivisions; [and]

(e) Agriculture workforce housing[.]; **and**

(f) Single room occupancies as defined in section 17 of this 2023 Act.

(2) For the purpose of estimating housing needs, as described in ORS 197.296 (3)(b), Metro shall adopt findings and perform an analysis that estimates each of the following factors:

(a) Projected needed housing units over the next 20 years;

(b) Current housing underproduction;

(c) Housing units needed for people experiencing homelessness; and

(d) Housing units projected to be converted into vacation homes or second homes during the next 20 years.

(3) Metro shall make the estimate described in subsection (2) of this section using a shorter time period than since the last review under ORS 197.296 (2)(a)(B) if Metro finds that the shorter time period will provide more accurate and reliable data related to housing need. The shorter time period may not be less than three years.

(4) Metro shall use data from a wider geographic area or use a time period longer than the time period described in subsection (2) of this section if the analysis of a wider geographic area or the use of a longer time period will provide more accurate, complete and reliable data relating to trends affecting housing need than an analysis performed pursuant to subsection (2) of this section. Metro must clearly describe the geographic area, time frame and source of data used in an estimate performed under this subsection.

(5) Subsection (1)(a) and (d) of this section does not apply to a city with a population of less than 2,500.

(6) Metro may take an exception under ORS 197.732 to the definition of “needed housing” in subsection (1) of this section in the same manner that an exception may be taken under the goals.

SECTION 19. Section 23, chapter 13, Oregon Laws 2023 (Enrolled House Bill 2001), is amended to read:

Sec. 23. (1) As used in ORS 197.286 to 197.314, and except as provided in subsection (2) of this section:

(a) “Needed housing” means housing by affordability level, as described in section 2 (4), **chapter 13, Oregon Laws 2023 (Enrolled House Bill 2001)** [of this 2023 Act], type, characteristics and location that is necessary to accommodate the city’s allocated housing need over the 20-year planning period in effect when the city’s housing capacity is determined.

(b) “Needed housing” includes the following housing types:

(A) Detached single-family housing, middle housing types as described in ORS 197.758 and multifamily housing that is owned or rented;

(B) Government assisted housing;

(C) Mobile home or manufactured dwelling parks as provided in ORS 197.475 to 197.490;

(D) Manufactured homes on individual lots planned and zoned for single-family residential use that are in addition to lots within designated manufactured dwelling subdivisions;

(E) Housing for agricultural workers;

(F) Housing for individuals with a variety of disabilities, related to mobility or communications that require accessibility features;

(G) Housing for older persons, as defined in ORS 659A.421; [and]

(H) Housing for college or university students, if relevant to the region[.]; **and**

(I) Single room occupancies as defined in section 17 of this 2023 Act.

(2) Subsection (1)(b)(A) and (D) of this section does not apply to:

(a) A city with a population of less than 2,500.

- (b) A county with a population of less than 15,000.
- (3) At the time that a city is required to inventory its buildable lands under ORS 197.297 (1) or section 21 or 22, **chapter 13, Oregon Laws 2023 (Enrolled House Bill 2001)** [of this 2023 Act], the city shall determine its needed housing under this section.
- (4) In determining needed housing the city must demonstrate that the projected housing types, characteristics and locations are:
 - (a) Attainable for the allocated housing need by income, including consideration of publicly supported housing;
 - (b) Appropriately responsive to current and projected market trends; and
 - (c) Responsive to the factors in ORS 197.290 (2)(b) to (d).

SITING DUPLEXES

SECTION 20. ORS 197.758 is amended to read:

197.758. (1) As used in this section:

- (a) “Cottage clusters” means groupings of no fewer than four detached housing units per acre with a footprint of less than 900 square feet each and that include a common courtyard.
- (b) “Middle housing” means:
 - (A) Duplexes;
 - (B) Triplexes;
 - (C) Quadplexes;
 - (D) Cottage clusters; and
 - (E) Townhouses.
- (c) “Townhouses” means a dwelling unit constructed in a row of two or more attached units, where each dwelling unit is located on an individual lot or parcel and shares at least one common wall with an adjacent unit.
- (2) Except as provided in subsection (4) of this section, each city with a population of 25,000 or more and each county or city within a metropolitan service district shall allow the development of:
 - (a) All middle housing types in areas zoned for residential use that allow for the development of detached single-family dwellings; and
 - (b) A duplex on each lot or parcel zoned for residential use that allows for the development of detached single-family dwellings.
- (3) Except as provided in subsection (4) of this section, each city not within a metropolitan service district with a population of [more than 10,000] **2,500 or greater** and less than 25,000 shall allow the development of a duplex on each lot or parcel zoned for residential use that allows for the development of detached single-family dwellings. Nothing in this subsection prohibits a local government from allowing middle housing types in addition to duplexes.
- (4) This section does not apply to:
 - (a) Cities with a population of 1,000 or fewer;
 - (b) Lands not within an urban growth boundary;
 - (c) Lands that are not incorporated and also lack sufficient urban services, as defined in ORS 195.065;
 - (d) Lands that are not zoned for residential use, including lands zoned primarily for commercial, industrial, agricultural or public uses; or
 - (e) Lands that are not incorporated and are zoned under an interim zoning designation that maintains the land’s potential for planned urban development.
- (5) Local governments may regulate siting and design of middle housing required to be permitted under this section, provided that the regulations do not, individually or cumulatively, discourage the development of all middle housing types permitted in the area through unreasonable costs or delay. Local governments may regulate middle housing to comply with protective measures adopted pursuant to statewide land use planning goals.
- (6) This section does not prohibit local governments from permitting:

- (a) Single-family dwellings in areas zoned to allow for single-family dwellings; or
- (b) Middle housing in areas not required under this section.

(7) A local government that amends its comprehensive plan or land use regulations relating to allowing additional middle housing is not required to consider whether the amendments significantly affect an existing or planned transportation facility.

SECTION 21. Section 3, chapter 639, Oregon Laws 2019, is amended to read:

Sec. 3. (1) Notwithstanding ORS 197.646, a local government shall adopt land use regulations or amend its comprehensive plan to implement *[section 2 of this 2019 Act]* **ORS 197.758** no later than:

(a) June 30, 2021, for each city subject to *[section 2 (3) of this 2019 Act; or]* **ORS 197.758 (3) (2021 Edition)**;

(b) June 30, 2022, for each local government subject to *[section 2 (2) of this 2019 Act.]* **ORS 197.758 (2); or**

(c) June 30, 2025, for each city subject to ORS 197.758 (3), as amended by section 20 of this 2023 Act.

(2) The Land Conservation and Development Commission, with the assistance of the Building Codes Division of the Department of Consumer and Business Services, shall develop a model middle housing ordinance no later than December 31, 2020.

(3) A local government that has not acted within the time provided under subsection (1) of this section shall directly apply the model ordinance developed by the commission under subsection (2) of this section under ORS 197.646 (3) until the local government acts as described in subsection (1) of this section.

(4) In adopting regulations or amending a comprehensive plan under this section, a local government shall consider ways to increase the affordability of middle housing by considering ordinances and policies that include but are not limited to:

(a) Waiving or deferring system development charges;

(b) Adopting or amending criteria for property tax exemptions under ORS 307.515 to 307.523, 307.540 to 307.548 or 307.651 to 307.687 or property tax freezes under ORS 308.450 to 308.481; and

(c) Assessing a construction tax under ORS 320.192 and 320.195.

[(5) When a local government makes a legislative decision to amend its comprehensive plan or land use regulations to allow middle housing in areas zoned for residential use that allow for detached single-family dwellings, the local government is not required to consider whether the amendments significantly affect an existing or planned transportation facility.]

SECTION 22. Section 4, chapter 639, Oregon Laws 2019, is amended to read:

Sec. 4. (1) *[Notwithstanding section 3 (1) or (3) of this 2019 Act,]* The Department of Land Conservation and Development may grant to a local government that is subject to *[section 2 of this 2019 Act]* **ORS 197.758** an extension of the time allowed to adopt land use regulations or amend its comprehensive plan under section 3, **chapter 639, Oregon Laws 2019** *[of this 2019 Act]*.

(2) An extension under this section may be applied only to specific areas where the local government has identified water, sewer, storm drainage or transportation services that are *[either]* significantly deficient *[or are expected to be significantly deficient before December 31, 2023,]* and for which the local government has established a plan of actions that will remedy the deficiency in those services that is approved by the department. The extension may not extend beyond the date that the local government intends to correct the deficiency under the plan.

(3) In areas where the extension under this section does not apply, the local government shall apply its own land use regulations consistent with section 3 (1), **chapter 639, Oregon Laws 2019**, *[of this 2019 Act]* or the model ordinance developed under section 3 (2), **chapter 639, Oregon Laws 2019** *[of this 2019 Act]*.

(4) A request for an extension by a local government must be filed with the department no later than:

(a) December 31, 2020, for a city subject to *[section 2 (3) of this 2019 Act.]* **ORS 197.758 (3) (2021 Edition)**.

(b) June 30, 2021, for a local government subject to [section 2 (2) of this 2019 Act.] **ORS 197.758 (2).**

(c) **June 30, 2024, for each city subject to ORS 197.758 (3), as amended by section 20 of this 2023 Act.**

(5) The department shall grant or deny a request for an extension under this section:

(a) Within 90 days of receipt of a complete request from a city subject to [section 2 (3) of this 2019 Act.] **ORS 197.758 (3).**

(b) Within 120 days of receipt of a complete request from a local government subject to [section 2 (2) of this 2019 Act.] **ORS 197.758 (2).**

(6) The department shall adopt rules regarding the form and substance of a local government's application for an extension under this section. The department may include rules regarding:

(a) Defining the affected areas;

(b) Calculating deficiencies of water, sewer, storm drainage or transportation services;

(c) Service deficiency levels required to qualify for the extension;

(d) The components and timing of a remediation plan necessary to qualify for an extension;

(e) Standards for evaluating applications; and

(f) Establishing deadlines and components for the approval of a plan of action.

SECTION 23. In addition to and not in lieu of any other appropriation, there is appropriated to the Department of Land Conservation and Development, for the biennium beginning July 1, 2023, out of the General Fund, the amount of \$1,250,000, to provide grants to local governments to assist them in amending their comprehensive plans as required under section 3 (1)(c), chapter 639, Oregon Laws 2019.

REMOVING RECORDED DISCRIMINATORY PROVISIONS

SECTION 24. Section 25 of this 2023 Act is added to and made a part of ORS chapter 93.

SECTION 25. (1) Notwithstanding ORS 94.590, 94.625, 100.110, 100.135, 100.411 or 100.413 or any requirement of the declaration or bylaws, an amendment to the declaration or bylaws of a planned community or condominium is effective and may be made and recorded in the county clerk's office of a county in which any portion of the property is situated without the vote of the owners or the board members and without the prior approval of the Real Estate Commissioner, county assessor or any other person if:

(a) The amendment is made to conform the declarations or bylaws to the requirements of ORS 93.270 (2); and

(b) The amendment is signed by the president and secretary of the homeowners association.

(2) The first page or cover sheet of an instrument amending the declaration or bylaws must comply with the recording requirements of ORS chapter 205 and must be in substantially the following form:

AMENDMENT OF [DECLARATION/BYLAWS] TO COMPLY WITH ORS 93.270 (2).

Pursuant to this section, the undersigned states:

1. The undersigned are the president and secretary for the [homeowners/condominium owners] association _____ (name) in _____ County.

2. This document amends the [declaration/bylaws] of the association.

3. The [declaration was/bylaws were] first recorded under instrument number (or book and page number) _____ recorded on _____.

4. The [declaration was/bylaws were] most recently amended or restated, if ever, under instrument number (or book and page number) _____ recorded on _____.

5. The undersigned have determined that the current [declarations/bylaws] of the [planned community/condominium], as last amended or revised, may fail to comply with ORS 93.270. The following amendments to the [declaration/bylaws] remove provisions that are not allowed and are unenforceable under ORS 93.270 (2). No other changes to the document are being made except as may be necessary to correct scriveners' errors or to conform format and style.

6. Under this section, a vote of the association is not required.

7. The description of the real property in _____ County affected by this document is:

Dated this _____ day of _____ 20____.

Name: _____
President, _____ (association name)
Address: _____

Phone No.: _____

Dated this _____ day of _____ 20____.

Name: _____
Secretary, _____ (association name)
Address: _____

Phone No.: _____

STATE OF OREGON)
) ss.
County of _____)

The foregoing instrument was acknowledged before me this ____ day of _____ 20____ by _____ and _____.

Notary Public for Oregon
My commission expires: _____

(3) If an instrument recorded under this section affects a condominium, the condominium association shall file a copy of the recorded instrument with the Real Estate Commissioner.

SECTION 26. Section 4, chapter 67, Oregon Laws 2021, as amended by section 5b, chapter 367, Oregon Laws 2021, is amended to read:

Sec. 4. (1) On or before December 31, [2022] **2024**, each homeowners association **of a planned community first established before September 1, 2021**, shall review [each governing document currently binding on the planned community, or the lots or the lot owners within] **the declaration and bylaws of the planned community and shall:**

(a) Amend [*or restate*] each document as necessary to remove all restrictions against the use of the community or the lots not allowed under ORS 93.270 (2) **as provided under section 25 of this 2023 Act**; or

(b) Execute and record a [*declaration*] **certification** that the homeowners association has reviewed the [*governing documents binding on*] **declaration and bylaws** of the planned community and that the documents do not contain any restriction, rule or regulation against the use of the community or the lots by a person or group of persons because of race, color, religion, sex, sexual orientation, gender identity, national origin, marital status, familial status, source of income, disability or the number of individuals, including family members, persons of close affinity or unrelated persons, who are simultaneously occupying a dwelling unit within occupancy limits.

(2) [*Notwithstanding ORS 94.590 or 94.625 or any requirement of the declaration or bylaws, an amendment to or a restatement of the declaration or bylaws under subsection (1)(a) of this section is effective and*] **A certification under subsection (1)(b) of this section:**

(a) May be recorded without the vote of the owners or the board members [*if the amendment or restatement includes a certification signed by the president and secretary of the homeowners association that the amended or restated declaration or bylaws does not change that document except as required under this section and as may be necessary to correct scriveners' errors or to conform format and style.*]; **and**

(b) **Must be in substantially the following form:**

CERTIFICATION OF COMPLIANCE WITH ORS 93.270 (2).

Pursuant to section 4, chapter 67, Oregon Laws 2021, the undersigned states:

1. The undersigned are the president and secretary for the homeowners association _____ (name) in _____ County.

2. The declaration was first recorded under instrument number (or book and page number) _____ recorded on _____. The declaration was most recently amended or restated, if ever, under instrument number _____ recorded on _____.

3. The bylaws were first recorded, if ever, under instrument number (or book and page number) _____ recorded on _____. The bylaws were most recently amended or restated, if ever, under instrument number _____ recorded on _____.

4. The undersigned have determined that the current declarations and bylaws of the planned community, as last amended or revised, conform with ORS 93.270 (2) and that there are no provisions that would restrict the use of the community or the lots or units of the community because of race, color, religion, sex, sexual orientation, gender identity, national origin, marital status, familial status, source of income, disability or the number of individuals, including family members, persons of close affinity or unrelated persons, who are simultaneously occupying a dwelling unit within occupancy limits. Any such provision that may inadvertently remain is void and unenforceable.

5. Under this section, a vote of the association is not required.

6. The description of the real property in _____ County affected by this document is:

Dated this _____ day of _____ 20_____.

Name: _____

President, _____ (association name)

Dated this _____ day of _____ 20_____.

Name: _____
Secretary, _____ (association name)

STATE OF OREGON)
) ss.
County of _____)

The foregoing instrument was acknowledged before me this ____ day of _____
20____ by _____ and _____.

Notary Public for Oregon
My commission expires: _____

SECTION 27. Section 6, chapter 67, Oregon Laws 2021, as amended by section 5c, chapter 367, Oregon Laws 2021, is amended to read:

Sec. 6. (1) On or before December 31, [2022] **2024**, each association of a condominium **first established before September 1, 2021**, that includes units used for residential purposes shall review *[each governing document currently binding on the condominium or the units or unit owners within]* **the declaration and bylaws of** the condominium and shall:

(a) Amend *[or restate]* each document as necessary to remove all restrictions against the use of the condominium or the units not allowed under ORS 93.270 (2) **as provided under section 25 of this 2023 Act**; or

(b) Execute and record a *[declaration]* **certification** that the association has reviewed the *[governing documents binding on]* **declaration and bylaws of** the condominium and that the documents do not contain any restriction, rule or regulation against the use of the condominium or the units by a person or group of persons because of race, color, religion, sex, sexual orientation, gender identity, national origin, marital status, familial status, source of income, disability or the number of individuals, including family members, persons of close affinity or unrelated persons, who are simultaneously occupying a dwelling unit within occupancy limits.

(2) *[Notwithstanding ORS 100.110, 100.135, 100.413 or any requirement of the declaration or bylaws, an amendment to or a restatement of the declaration or bylaws under this section, upon submission and approval of the Real Estate Commissioner under ORS 100.123, 100.125, 100.668 and 100.675, is effective and]* **A certification under subsection (1)(b) of this section:**

(a) May be recorded without the vote of the owners or the board members *[if the amended or restated declaration or bylaws includes a certification signed by the president and secretary of the association that the amended or restated declaration or bylaws does not change that document except as required under this section and as may be necessary to correct scriveners' errors or to conform format and style.]; and*

(b) **Must be in substantially the following form:**

CERTIFICATION OF COMPLIANCE WITH ORS 93.270 (2).

Pursuant to section 6, chapter 67, Oregon Laws 2021, the undersigned states:

1. The undersigned are the president and secretary for the condominium owners association _____ (name) in _____ County.

2. The declaration was first recorded under instrument number (or book and page number) _____ recorded on _____. The declaration was most recently amended or restated, if ever, under instrument number _____ recorded on _____.

3. The bylaws were first recorded, if ever, under instrument number (or book and page number) _____ recorded on _____. The bylaws were most recently amended or restated, if ever, under instrument number _____ recorded on _____.

4. The undersigned have determined that the current declarations and bylaws of the condominium, as last amended or revised, conform with ORS 93.270 (2) and that there are no provisions that would restrict the use of the community or the lots or units of the community because of race, color, religion, sex, sexual orientation, gender identity, national origin, marital status, familial status, source of income, disability or the number of individuals, including family members, persons of close affinity or unrelated persons, who are simultaneously occupying a dwelling unit within occupancy limits. Any such provision that may inadvertently remain is void and unenforceable.

5. Under this section, a vote of the association is not required.

6. The description of the real property in _____ County affected by this document is:

Dated this _____ day of _____ 20_____.

Name: _____
President, _____ (association name)
Dated this _____ day of _____ 20_____.

Name: _____
Secretary, _____ (association name)

STATE OF OREGON)
) ss.
County of _____)

The foregoing instrument was acknowledged before me this ____ day of _____
20____ by _____ and _____.

Notary Public for Oregon
My commission expires: _____

SECTION 28. (1) The amendments to sections 4 and 6, chapter 67, Oregon Laws 2021, by sections 26 and 27 of this 2023 Act are intended to extend the deadline for compliance with those sections and to clarify the process by which associations may comply with those sections.

(2) Sections 4 and 6, chapter 67, Oregon Laws 2021, as amended by sections 26 and 27 of this 2023 Act, do not apply to a planned community or condominium that:

(a) Was established on or after September 1, 2021; or

(b) Complied with the requirements of section 4 or 6, chapter 67, Oregon Laws 2021, that were in effect before the effective date of this 2023 Act, notwithstanding the former deadline for compliance of December 31, 2022.

AFFORDABLE HOUSING ON PUBLIC UTILITY LANDS

SECTION 29. (1) As used in this section, “affordable housing” means affordable housing as defined in ORS 197.308 or publicly supported housing as defined in ORS 456.250.

(2)(a) To facilitate the development of affordable housing in this state, the Public Utility Commission may allow a public utility to sell, or to convey at below market price or as a gift, the public utility's interest in real property for the purpose of the real property being used for the development of affordable housing.

(b) The instrument that conveys, or contracts to convey, the public utility's interest in the real property must include an affordable housing covenant as provided in ORS 456.270 to 456.295.

(3) A public utility may not recover costs from customers for selling, or conveying at below market price or as a gift, the public utility's interest in real property under this section.

HOUSING SUPPORT FOR LOW-INCOME COLLEGE STUDENTS

SECTION 30. The Department of Human Services shall provide financial support to nonprofit organizations providing affordable housing support to low-income college students across this state in accordance with the department's self-sufficiency programs.

SECTION 31. Section 30 of this 2023 Act is repealed on January 2, 2026.

SECTION 32. In addition to and not in lieu of any other appropriation, there is appropriated to the Department of Human Services, for the biennium beginning July 1, 2023, out of the General Fund, the amount of \$4,000,000 to provide financial support to nonprofit organizations under section 30 of this 2023 Act.

SECTION 32a. Notwithstanding any other provision of law, the General Fund appropriation made to the Department of Human Services by section 1 (3), chapter __, Oregon Laws 2023 (Enrolled House Bill 5026), for the biennium beginning July 1, 2023, for self-sufficiency programs, is increased by \$244,963 to administer financial support to nonprofit organizations pursuant to the provisions of section 30 of this 2023 Act.

COMMUNITY HOUSING SUPPORTING AGRICULTURAL EMPLOYEES

SECTION 33. Section 34 of this 2023 Act is added to and made a part of ORS 456.548 to 456.725.

SECTION 34. (1) As used in this section, "community housing supporting agricultural employees" means a housing development that:

- (a) Is within an urban growth boundary;
- (b) Is within 20 miles of significant agricultural employment as identified by the Housing and Community Services Department;
- (c) Is promoted for residential use by agricultural employees and developed with amenities suitable for agricultural employees and their families;
- (d) Consists of a multifamily dwelling or a cluster of buildings, including manufactured, prefabricated or modular housing, housing produced through a three-dimensional printing process or other housing developed using innovative construction types; and
- (e)(A) Is subject to an affordable housing covenant requiring that the units are maintained for a period of no less than 60 years as affordable to rent for low income households, as described in ORS 456.270 to 456.295;

(B) Is operated as a consumer housing cooperative; or

(C) Is operated under a model approved by the department designed to preserve affordability or control of the property by its residents.

(2) The Housing and Community Services Department shall provide one or more grants to qualified housing sponsors for the purposes of developing community housing supporting agricultural employees.

(3) In awarding grants under this section, the department shall prioritize applications:

(a) From a developer that is a nonprofit housing corporation that serves agricultural workers;

(b) From a developer that is a nonprofit that promotes housing for agricultural employees or other needs of agricultural employees, or from a developer that has entered into a partnership with a nonprofit housing corporation that serves agricultural workers for the purposes of developing the community housing;

(c) Where other funding for the housing development has been dedicated or can be leveraged by the grant;

(d) Where the housing development will be located close to significant agricultural employment; or

(e) Where the housing development will include or will be near specific characteristics or amenities designed to support or attract agricultural employees and their families.

(4) Grants awarded under this section may be used for any project costs for the development or predevelopment of the community housing supporting agricultural employees.

(5) A qualified housing sponsor receiving grants under this section shall agree to provide information to the department to report to an appropriate interim committee of the Legislative Assembly, in the manner provided in ORS 192.245, on the use of the grant on or before September 15, 2027.

SECTION 35. Section 34 of this 2023 Act is repealed on January 2, 2028.

SECTION 36. In addition to and not in lieu of any other appropriation, there is appropriated to the Housing and Community Services Department, for the biennium beginning July 1, 2023, out of the General Fund, the amount of \$10,000,000, to award and administer grants under section 34 of this 2023 Act.

LOCAL GOVERNMENT HOUSING SUPPORT

SECTION 37. (1) The Oregon Department of Administrative Services, in consultation with the Department of Land Conservation and Development and the Housing and Community Services Department, shall provide grants to councils of governments, as defined in ORS 294.900, and economic development districts to support housing and community development capacity within cities and counties in this state and within the nine federally recognized Indian tribes in this state.

(2) Councils of governments and economic development districts receiving grants under this section shall partner and consult with local governments, developers, financiers, the Department of Land Conservation and Development, the Housing and Community Services Department, other relevant state agencies and other interested public and private partners to enable local governments throughout the region to encourage community development and the development of infrastructure and needed housing, as defined in section 23, chapter 13, Oregon Laws 2023 (Enrolled House Bill 2001), by:

(a) Bridging any information gaps;

(b) Identifying and securing needed resources, including infrastructure and community facilities;

(c) Connecting producers of needed housing with consumers of needed housing; and

(d) Working with representatives of historically underrepresented groups to overcome community-specific barriers to obtaining housing.

SECTION 38. Section 37 of this 2023 Act is repealed on January 2, 2034.

SECTION 39. In addition to and not in lieu of any other appropriation, there is appropriated to the Oregon Department of Administrative Services, for the biennium beginning July 1, 2023, out of the General Fund, the amount of \$5,000,000, to provide grants under section 37 of this 2023 Act.

AFFORDABLE HOMEOWNERSHIP REVOLVING LOAN FUND

SECTION 40. (1) The Housing and Community Services Department shall make a grant to the Network for Oregon Affordable Housing (NOAH) to establish a revolving loan fund that will allow a first-time home buyer who is purchasing a home, including a share of a cooperative or a condominium unit, in which the purchaser's equity will be limited, to establish equity at a faster rate while making monthly payments similar to those described in subsection (3)(a)(A) of this subsection. The department may not make a grant under this section until NOAH has demonstrated that it has dedicated to a loan fund described in this section no less than \$7,500,000 of additional private moneys.

(2) Loans made from the loan fund must be used for the purchase of a dwelling that is subject to an affordability restriction, such as a restriction as described in ORS 456.270 to 456.295, that:

(a) Has the effect of limiting the purchaser's ability to gain equity from the appreciation of the dwelling's value; and

(b) Requires that the purchaser be a low income household as defined in ORS 456.270.

(3) Loans made from the loan fund must:

(a) Be made only to applicants that have met with an approved or certified housing counseling agency, as described in 24 C.F.R. 214 subpart B, and have a first-time home buyer program offered by the agency;

(b) Have a term of 20 years or less; and

(c) Have a fixed interest rate that is not more than the greater of:

(A) The rate that would allow monthly amortized principal and interest payments under the term of the loan to be the amount that would result from a 30-year fixed-rate amortized mortgage at the national current average rate as published by a reputable financial source; or

(B) 0.5 percent.

SECTION 41. Section 40 of this 2023 Act is repealed on January 2, 2026.

SECTION 42. In addition to and not in lieu of any other appropriation, there is appropriated to the Housing and Community Services Department, for the biennium beginning July 1, 2023, out of the General Fund, the amount of \$7,500,000, to make a grant under section 40 of this 2023 Act.

SECTION 43. On or before September 15, 2025, and on or before September 15, 2027, the Housing and Community Services Department shall provide a report to an appropriate interim committee of the Legislative Assembly, in the manner provided in ORS 192.245, on the use of the loan funds described in section 40 of this 2023 Act, as reported to the department by the Network for Oregon Affordable Housing (NOAH).

AFFORDABLE HOUSING LOAN GUARANTEE FUND

SECTION 44. Section 45 of this 2023 Act is added to and made a part of ORS chapter 458.

SECTION 45. (1) The Housing and Community Services Department shall provide grants to one or more nonprofit corporations to develop a fund.

(2) The moneys in the fund may be used only to guarantee the repayment of loans to finance the construction of housing subject to an affordable housing covenant for low or moderate income households, as described in ORS 456.270 to 456.295 and as further defined by the Housing and Community Services Department by rule.

(3) The term of a loan guaranteed under this section may not exceed five years.

(4) The department and the state are not guarantors of any loan guaranteed by a nonprofit corporation under this section.

(5) To be eligible for a grant under this section, a nonprofit corporation must:

(a) Be exempt from income taxes under section 501(c)(3) or (4) of the Internal Revenue Code; and

(b) Demonstrate to the satisfaction of the department that the corporation is a community development financial institution that operates statewide to support investment in the construction of affordable housing.

SECTION 46. Section 45 of this 2023 Act is repealed on January 2, 2026.

SECTION 47. In addition to and not in lieu of any other appropriation, there is appropriated to the Housing and Community Services Department, for the biennium beginning July 1, 2023, out of the General Fund, the amount of \$20,000,000 to provide grants under section 45 of this 2023 Act.

HOUSING AND COMMUNITY SERVICES DEPARTMENT ADMINISTRATION

SECTION 47a. Notwithstanding any other provision of law, the General Fund appropriation made to the Housing and Community Services Department by section 1, chapter __, Oregon Laws 2023 (Enrolled Senate Bill 5511), for the biennium beginning July 1, 2023, is increased by \$529,802, for purposes of administering sections 34, 37, 40, 43 and 45 of this 2023 Act.

EMERGENCY HOUSING ASSISTANCE FOR COMPANION ANIMALS

SECTION 48. ORS 458.650 is amended to read:

458.650. (1) The Housing and Community Services Department shall administer the Emergency Housing Account to assist homeless individuals and individuals who are at risk of becoming homeless, through means including the emergency housing assistance program and the state homeless assistance program. Notwithstanding subsection (3)(a) of this section, the state homeless assistance program shall serve individuals experiencing homelessness, especially unsheltered homelessness, without respect to income.

(2) The Oregon Housing Stability Council shall develop a policy for the use of program funds with the advice of:

- (a) Persons who have experienced housing instability;
- (b) Tribes;
- (c) The Community Action Partnership of Oregon;
- (d) Continuums of care, as defined in 24 C.F.R. part 578;
- (e) Local governments;
- (f) Nonprofit organizations;
- (g) Homeless services providers;
- (h) Culturally specific organizations;
- (i) Housing providers;
- (j) Veterans' services organizations; and
- (k) Other entities identified by the department by rule.

(3) The policy under subsection (2) of this section shall direct that program funds shall be used:

(a) To provide to low and very low income individuals, including but not limited to individuals more than 65 years of age, persons with disabilities, agricultural workers and Native Americans:

(A) Emergency shelters and attendant services;

(B) Transitional housing services designed to assist individuals to make the transition from homelessness to permanent housing and economic independence;

(C) Supportive housing services to enable individuals to continue living in their own homes or to provide in-home services for such individuals for whom suitable programs do not exist in their geographic area;

(D) Programs that provide emergency payment of home payments, rents or utilities; [or]

(E) Support for individuals with companion animals, as defined in ORS 401.977, that includes:

- (i) Food for both companion animals and their owners;**

- (ii) Crates or kennels on-site or off-site that are easily accessible to the companion animal owners;
 - (iii) Basic veterinary services, including behavioral services; and
 - (iv) Rules of conduct and responsibility regarding companion animals and their owners;
- or

[(E)] (F) Some or all of the needs described in subparagraphs (A) to [(D)] (E) of this paragraph.

(b) To align with federal strategies and resources that are available to prevent and end homelessness, including the requirement of providing culturally responsive services and using evidence-based and emerging practices effective in ending homelessness, including practices unique to rural communities.

(4)(a) The council shall require as a condition of awarding a grant that the organization demonstrate to the satisfaction of the council that the organization:

(A) Has the capacity to deliver any service proposed by the organization;

(B) Is a culturally responsive organization or is engaged in a process to become a culturally responsive organization;

(C) Engages with culturally specific organizations; and

(D) Supports local homelessness system planning efforts.

(b) Any funds granted under this section may not be used to replace existing funds. Funds granted under this section may be used to supplement existing funds. An organization may use funds to support existing programs or to establish new programs.

(5) The department may expend funds from the account for:

(a) The administration of the account as provided for in the legislatively approved budget, as that term is defined in ORS 291.002, for the department in support of directing a statewide policy on homelessness that ensures use of evidence-based and emerging practices, service equity in funding and local planning processes.

(b) The development of technical assistance and training resources for organizations developing and operating emergency shelters as defined in ORS 197.782 and transitional housing accommodations as described in ORS 197.746.

(6) The department shall utilize outcome-oriented contracting processes and evidence-based and emerging practices for account program funds, including evidence-based and emerging practices for serving rural communities.

(7) Twenty-five percent of moneys deposited in the account pursuant to ORS 294.187 are dedicated to the emergency housing assistance program for assistance to veterans who are homeless or at risk of becoming homeless.

UNIT CAPTIONS

SECTION 49. The unit captions used in this 2023 Act are provided only for the convenience of the reader and do not become part of the statutory law of this state or express any legislative intent in the enactment of this 2023 Act.

OPERATIVE AND EFFECTIVE DATES

SECTION 50. Sections 2, 17, 29 and 30 of this 2023 Act and the amendments to ORS 92.090, 94.550, 100.015, 100.022, 100.105, 100.110, 100.115, 197.303, 197.830, 215.427 and 227.178 and section 23, chapter 13, Oregon Laws 2023 (Enrolled House Bill 2001), by sections 3 to 5, 9 to 15, 18 and 19 of this 2023 Act become operative on January 1, 2024.

SECTION 50a. If House Bill 2889 becomes law, section 50 of this 2023 Act is amended to read:

Sec. 50. Sections 2, 17, 29 and 30 of this 2023 Act and the amendments to ORS 92.090, 94.550, 100.015, 100.022, 100.105, 100.110, 100.115, 197.303, 197.830, 215.427 and 227.178 and section 23, chapter 13, Oregon Laws 2023 (Enrolled House Bill 2001), by sections 3 to 5, 9 to 15, [18] 18a and 19 of this 2023 Act become operative on January 1, 2024.

SECTION 51. This 2023 Act being necessary for the immediate preservation of the public peace, health and safety, an emergency is declared to exist, and this 2023 Act takes effect on its passage.

Passed by House June 14, 2023

Received by Governor:

Repassed by House June 25, 2023

.....M.,....., 2023

Approved:

.....
Timothy G. Sekerak, Chief Clerk of House

.....M.,....., 2023

.....
Dan Rayfield, Speaker of House

.....
Tina Kotek, Governor

Passed by Senate June 24, 2023

Filed in Office of Secretary of State:

.....M.,....., 2023

.....
Rob Wagner, President of Senate

.....
Secretary of State

August 28, 2023

Lydia Keller
Community Development Department
City of Salem
555 Liberty Street SE, Suite 305
Salem, OR 97301

Ms. Keller,

The Center for Hope & Safety (CHS) has been serving the City of Salem, and Marion County, for 50 years. For 45 of those years, CHS has provided emergency shelter for victims of domestic violence, sexual assault, and human trafficking. In that time, we have provided more than 180,000 nights of shelter to vulnerable children and adults in our community.

Center for HOPE & SAFETY



Formerly Mid-Valley Women's Crisis Service

In 2020, the CHS was awarded a Project Turnkey property at 4646 Portland Road NE, Salem, OR 97305. Project Turnkey was to repurpose motels into shelters in order to move away from congregate shelters due to the pandemic and to increase the number of individuals safely sheltered who were homeless. The City of Salem granted permission for the motel to be used for shelter in March of 2021. The Neighborhood Association supported the project in November of 2021.

CHS named the project Mosaic for *"taking what is broken and making something beautiful"*. Since the award, CHS has been working to make the property better suited for the families living there, including adding security measures, a 24-hour laundry facility, a playground, and a food pantry. CHS is now working to make the single rooms into two- and three-bedroom suites and adding kitchenettes. Under the current configuration, the motel has very small refrigerators and microwaves and it is difficult for parents to prepare food for their families. The City of Salem provided the funding for the kitchenettes through the ARPA funding.

This Mosaic remodel project meets the criteria of HB 3395, Emergency Shelter Siting in the following ways:

- (a) Includes sleeping and restroom facilities for clients;
- (b) Will comply with applicable building codes;
- (c) Is located inside an urban growth boundary;
- (d) Will not result in the development of a new building that is sited within an area designated under a statewide planning goal relating to natural disasters and hazards, including flood plains or mapped environmental health hazards;
- (e) Has adequate transportation access to commercial and medical services; and
- (f) Will not pose any unreasonable risk to public health or safety.

CHS qualifies to operate an emergency shelter under Section 3.2. since we have more than 2 years of experience operating an emergency shelter (45 years of experience), and we have held a public benefit nonprofit status for more than 45 years.

CHS provides access to all of the services under Section 3.3. A-Gb, including showering or bathing, storage for personal property, laundry facilities, food, recreation areas for children and pets, case management, etc. The CHS Mosaic project qualifies as a family violence shelter home under ORS 409.290.

605 Center St NE • Salem, OR 97301 • hopeandsafety.org
503-378-1572 office • 503-399-7722 hotline

because everyone deserves a life free of violence

The remodel project was awarded funding under the Governor's Executive Order in 2023, and we are working diligently to meet the deadline of January 2024 for finishing at least some of the rooms. We would appreciate any efforts to help expedite the permit process. Please let me know if you have any questions. Thank you for any assistance you are able to offer.

All my best,

A handwritten signature in purple ink that reads "Jayne Downing". The signature is fluid and cursive, with the first name "Jayne" and last name "Downing" clearly legible.

Jayne Downing
Executive Director

OWNER:
CENTER FOR HOPE AND SAFETY
605 CENTER ST NE
SALEM, OREGON 97301
CONTACT: JAYNE DOWNING
JON WINBERG
PHONE: 503-378-1572
EMAIL: jayne@hopeandsafety.org
jon.winberg@hopeandsafety.org

CONVERT 56 STUDIO UNITS INTO ONE
AND TWO BEDROOM UNITS WITH
KITCHENETTES
















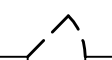

2018 IRC AMENDED BY 2019 OREGON STRUCTURAL SPECIALTY CODE
TAX LOT: 072W06C035700
PROPERTY ZONE: CR (RETAIL COMMERCIAL)
PROPERTY AREA: 1.81 ACRES
OCCUPANCY TYPE: R-2
CONSTRUCTION TYPE: V-A
FIRE SPRINKLER: ADDED AS PART OF THIS PROJECT
ALLOWABLE AREA = 36,000SF / STORY
HEIGHT: 4 STORIES (ALLOWABLE MAX. = 3 STORIES, 70'-0")
COMMON PATH OF EGRESS TRAVEL W/ SPRINKLER SYSTEM
R OCCUPANCY: 125'
EACH DWELLING/SLEEPING UNIT HAS AN EXISTING EXTERIOR
EXIT DOOR

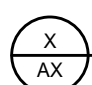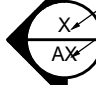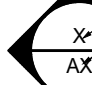BUILDING A
EXISTING: (24) STUDIO UNITS (LEVEL 1 = 12, LEVEL 2 = 12)
PROPOSED: (6) 1-BEDROOM AND (4) TWO-BEDROOM
AREA: LEVEL 1 (4,637SF) + LEVEL 2 (4,680SF) = 9,317SF
OCCUPANCY (1 OCC. PER 200SF GROSS)
STUDIO UNIT = 336SF = 2 OCC. X 12 = 24 OCC EA. FLR. = 48 TOTAL

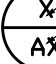 

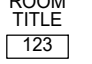
BUILDING B
EXISTING: 28 STUDIO UNITS (LEVEL 1 = 14, LEVEL 2 = 14)
PROPOSED: (8) 1-BEDROOM AND (4) TWO-BEDROOM
AREA: LEVEL 1 (6,311SF) + LEVEL 2 (5,871SF) = 15,628SF
OCCUPANCY (1 OCC. PER 200SF GROSS)
STUDIO UNIT = 336SF = 2 OCC. X 14 = 28 OCC EA. FLR. = 56 TOTAL

NOT TO SCALE

(NOT ALL SYMBOLS MAY BE USED IN THIS PROJECT)

 <p>DRAWING TITLE SCALE</p>	 <p>DETAIL NUMBER SHEET NUMBER WALL/ BLDG. SECTION</p>	 <p>VIEW DESIGNATION ELEVATION NUMBER SHEET NUMBER INTERIOR ELEVATION</p>
 <p>STRUCTURAL GRID LINE</p>	 <p>WINDOW TYPE</p>	 <p>DETAIL NUMBER SHEET NUMBER DETAIL REFERENCE</p>
 <p>DOOR NUMBER</p>	 <p>GLASS TYPE</p>	 <p>NORTH ARROW</p>
 <p>ROOM NAME/NUMBER</p>	 <p>WALL TYPE</p>	
 <p>NEW DOOR</p>	 <p>NEW WALL</p>	
 <p>EXISTING DOOR</p>	 <p>EXISTING WALL</p>	
 <p>EXISTING DOOR TO BE REMOVED</p>	 <p>REMOVE EXIST. WALL</p>	

LEGEND

	RENOVATED UNIT
	OUTLINE OF NEW 1 & 2 BEDROOM UNITS TO BE CONNECTED
	(E) 1-HR FIRE SEPARATION, TYP.



CONSULTANT

REVISIONS

KEY PLAN

DESC. UNIT REMODELS & UPGRADES

PROJECT THE MOSAIC

ADDRESS 4646 PORTLAND RD NE
SALEM, OREGON 97305

STAMP




JOB 2103 DWG 1 OF 7
DRAWN: JMR DATE: 08-15-2023

TITLE TITLE SHEET
SITE PLAN
CODE SUMMARY

SHEET
A0.1
ISSUE
BID SET

ABBREVIATIONS									
·	SQUARE FEET	CPT.	CARPET	F.R.	FIRE RATED	MAG.	MAGNETIC	RM.	ROOM
~	DIAMETER	DBL.	DOUBLE	FTG.	FOOTING	MAX.	MAXIMUM	R.O.	ROUGH OPENING
@	AT	D.F.	DRINKING FOUNTAIN	GA.	GAUGE	M.B.	MARKER BOARD	S	INTERCOM SYSTEM SPEAKER
&	AND	DIM.	DIMENSION	GALV.	GALVANIZED	MECH.	MECHANICAL	SD.	SOAP DISPENSER OR SMOKE DETECTOR
<	CENTER LINE	DN.	DOWN	G.B.	GRAB BAR	MFR.	MANUFACTURER	S.C.D.	SEAT COVER DISPENSER
>	PLATE	DWR.	DRAWER	GL.	GLASS	MTL.	METAL	SHR.	SHOWER
;	PLUS/MINUS	D.S.	DOWNSPOUT	GLZ.C.M.U.	GLAZED MASONRY UNIT	MIN.	MINIMUM	SHT.	SHEET
A.B.	ANCHOR BOLT	(E)	EXISTING	GYP.	GYPSPUM	MISC.	MISCELLANEOUS	SHTNG.	SHEATHING
A.C.	ASPHALTIC CONCRETE	EA.	EACH	GLB.	GLUE LAM BEAM	M.O.	MASONRY OPENING	S.N.	SANITARY NAPKIN DISPENSER
ACOUS.	ACOUSTICAL	E.I.F.S.	EXTERIOR INSULATION & FINISH SYSTEM	HC	HANDICAP	M.S.	MOP SINK	SIM.	SIMILAR
ACT.	ACOUSTICAL CEILING TILE	EL.	ELEVATION	H.M.	HOLLOW METAL	MT.	MOUNT	STL.	STAINLESS STEEL
A.D.	AREA DRAIN	ELEC.	ELECTRICAL	H.B.	HOSE BIB	M.R.	MAP RAIL	STD.	STANDARD
ADJ.	ADJUSTABLE	ELEV.	ELEVATION OR ELEVATOR	HORIZ.	HORIZONTAL	N.I.C.	NOT IN CONTRACT	STL.	STEEL
A.F.F.	ABOVE FINISHED FLOOR	E.P.	ELECTRICAL PANEL	HGT.	HEIGHT	NO.	NUMBER	STOR.	STORAGE
AGGR.	AGGREGATE	EQ.	EQUAL	I.D.	INSIDE DIAMETER/DIMENSION	NOM.	NOMINAL	SUSP.	SUSPENDED
ALUM.	ALUMINUM	EQUIP.	EQUIPMENT	INSUL.	INSULATION	N.T.S.	NOT TO SCALE	SVS.	SYSTEM
APPROX.	APPROXIMATE	E.W.	ELECTRICAL WATER COOLER	INT.	INTERIOR	N.D.	SANITARY NAPKIN DISPOSAL	T.B.	TACK BOARD
ARCH.	ARCHITECT	E.W.C.	ELECTRICAL WATER COOLER	INV.	INVERT	OCC.	OCCUPANT(S)	T.O.	TOP OF ... (SEE B.O.)
BRD.	BOARD	EXIST.	EXISTING	IRRIG.	IRRIGATION	O.C.	ON CENTER	T.P.H.	TOILET PAPER HOLDER
BLDG.	BUILDING	EXT.	EXTERIOR	I	INTERCOM SYSTEM STAFF PHONE	O.D.	OVERFLOW DRAIN	TV.	TELEVISION
BLK.	BLOCK	F.D.	FLOOR DRAIN	JAN.	JANITOR	O.F.	OWNER FURNISHED	TYP.	TYPICAL
BLKG.	BLOCKING	F.E.XT.	FIRE EXTINGUISHER	KIT.	KITCHEN	OFE	OFFICE	U.O.N.	UNLESS OTHERWISE NOTED
B.O.	BOTTOM OF ...	F.E.C.	FIRE EXTINGUISHER CABINET	LAV.	LAVATORY	O.I.	OWNER INSTALLED	V	VISUAL STROBE
BM.	BEAM	F.H.Y.	FIRE HYDRANT	LAVS.	LAVATORY	OPP.	OPPOSITE	VAT	VINYL ASBESTOS TILE
BRG.	BEARING	F.H.C.	FIRE HOSE CABINET	LANDSC.	LANDSCAPING	O.S.	OCCUPANCY SENSOR	VCT	VINYL COMPOSITION TILE
C	CLOCK	FIN.	FINISH	LAM.	LAMINATED	P.B.	PANIC BAR	VERT.	VERTICAL
CAB.	CABINET	FLASH.	FLASHING	LLH.	LONG LEG HORIZONTAL	P.LAM.	PLASTIC LAMINATE	VEST.	VESTIBULE
C.B.	CATCH BASIN	FLUOR.	FLUORESCENT	LLV.	LONG LEG VERTICAL	PLAS.	PLASTER	W.F.	WASH FOUNTAIN
CER.	CERAMIC	F.O.C.	FACE OF CONCRETE			P.S.	PROJECTION SCREEN	WD.	WOOD
C.I.	CONTRACTOR INSTALLED	F.O.F.	FACE OF FINISH			PLYWD.	PLYWOOD	W.W.F.	WELDED WIRE FABRIC
C.O.	CLEANOUT	F.O.M.	FACE OF MASONRY			P.T.D.	PAPER TOWEL DISPENSER	W/	WITH
COLUMN.	COLUMN	F.O.S.T.	FACE OF STUD			PREFIN.	PREFINISHED	W/O	WITHOUT
CONC.	CONCRETE	F.R.P.	FIBERGLASS REINFORCED PLASTIC			P.T.	PRESSURE TREATED	WDW.	WINDOW
CONSTR.	CONSTRUCTION	FRT	FIRE RETARDANT TREATED			RAD.	RADIUS		
CONT.	CONTINUOUS	F.S.	FLOOR SINK			R.D.	ROOF DRAIN		
CORR.	CORRIDOR	FT.	FOOT/FEET			REQ.D.	REQUIRED		
CLG.	CEILING	FURR.	FURRING						

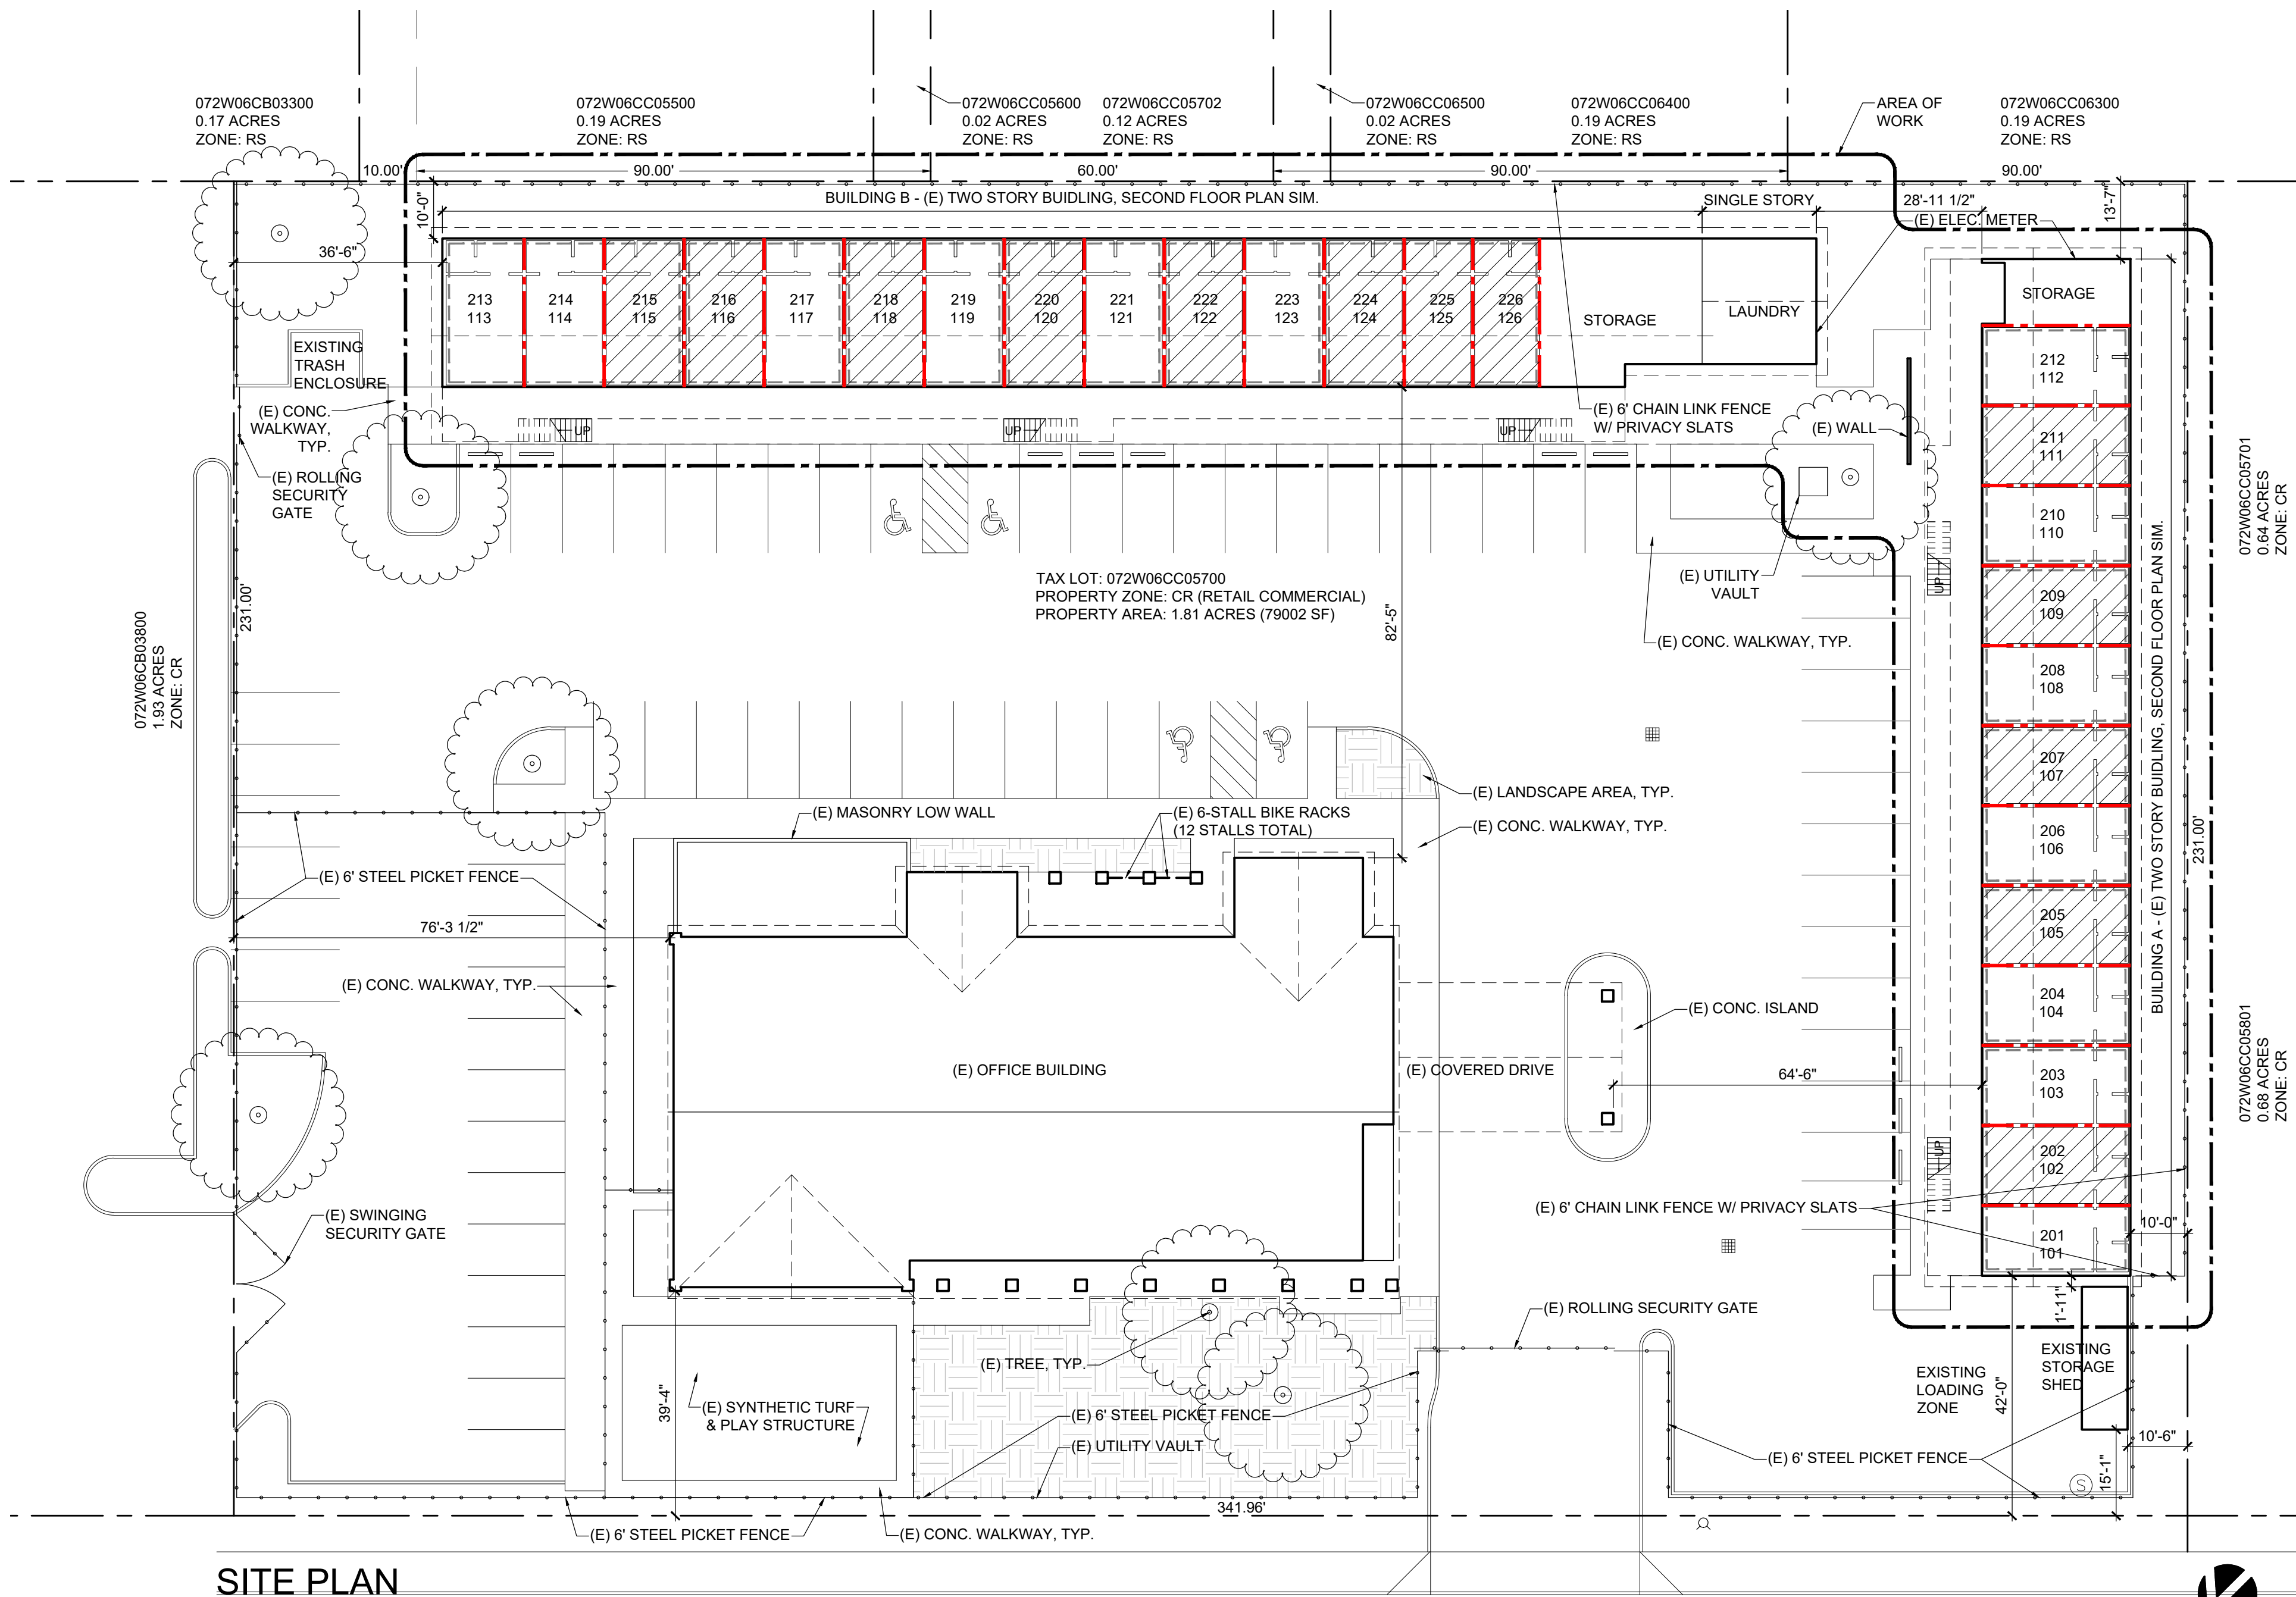

SITE PLAN

SCALE: 1" = 20'-0"

PORTLAND RD. NE.