


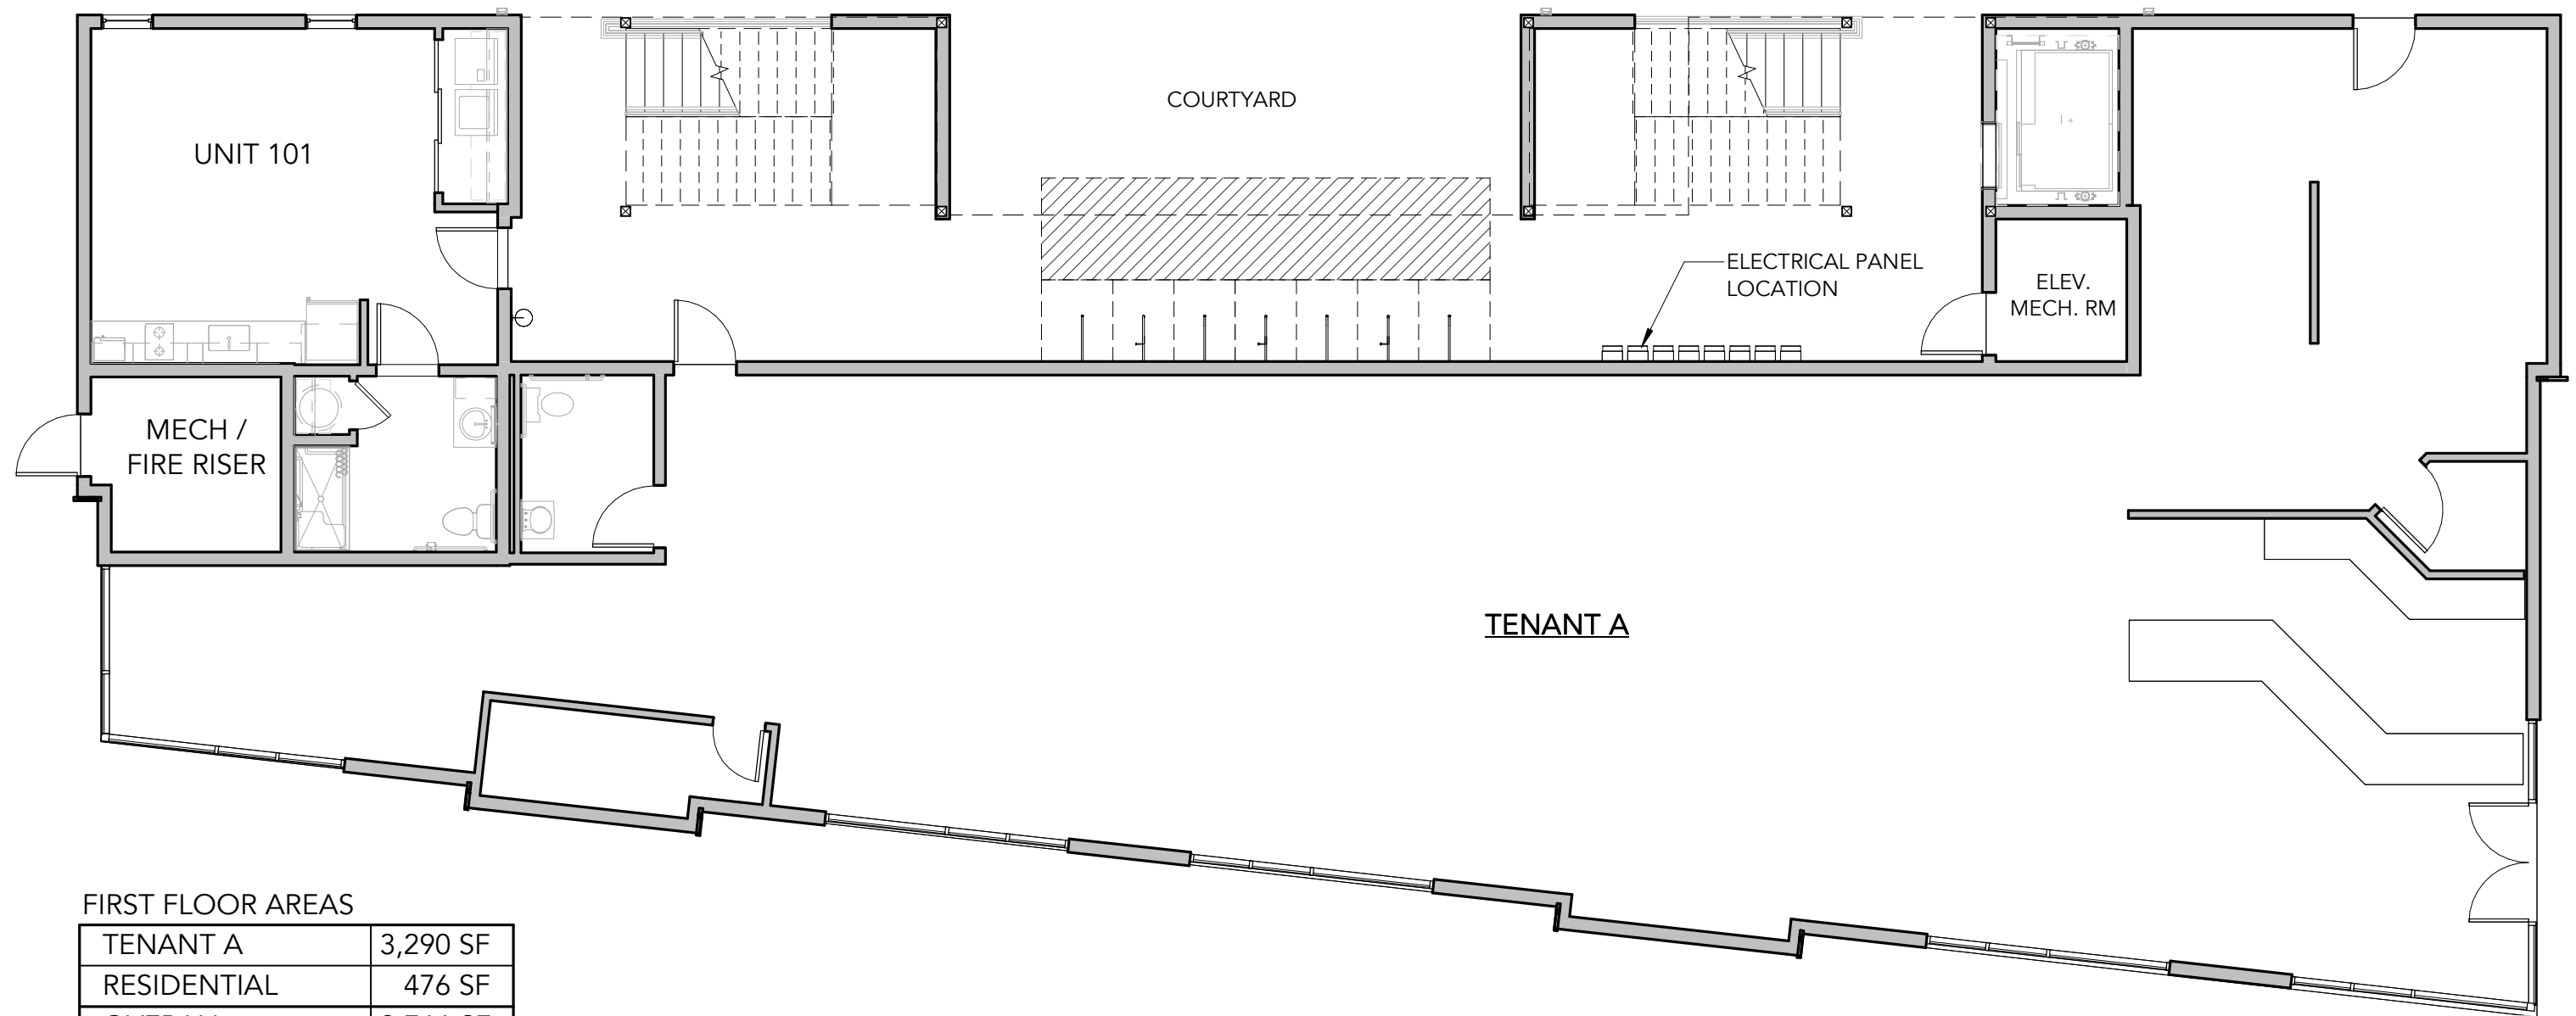

FIRST FLOOR AREAS

TENANT A	3,290 SF
RESIDENTIAL	476 SF
OVERALL	3,766 SF

GROUND LEVEL

SCALE: 1/8" = 1'-0"

