
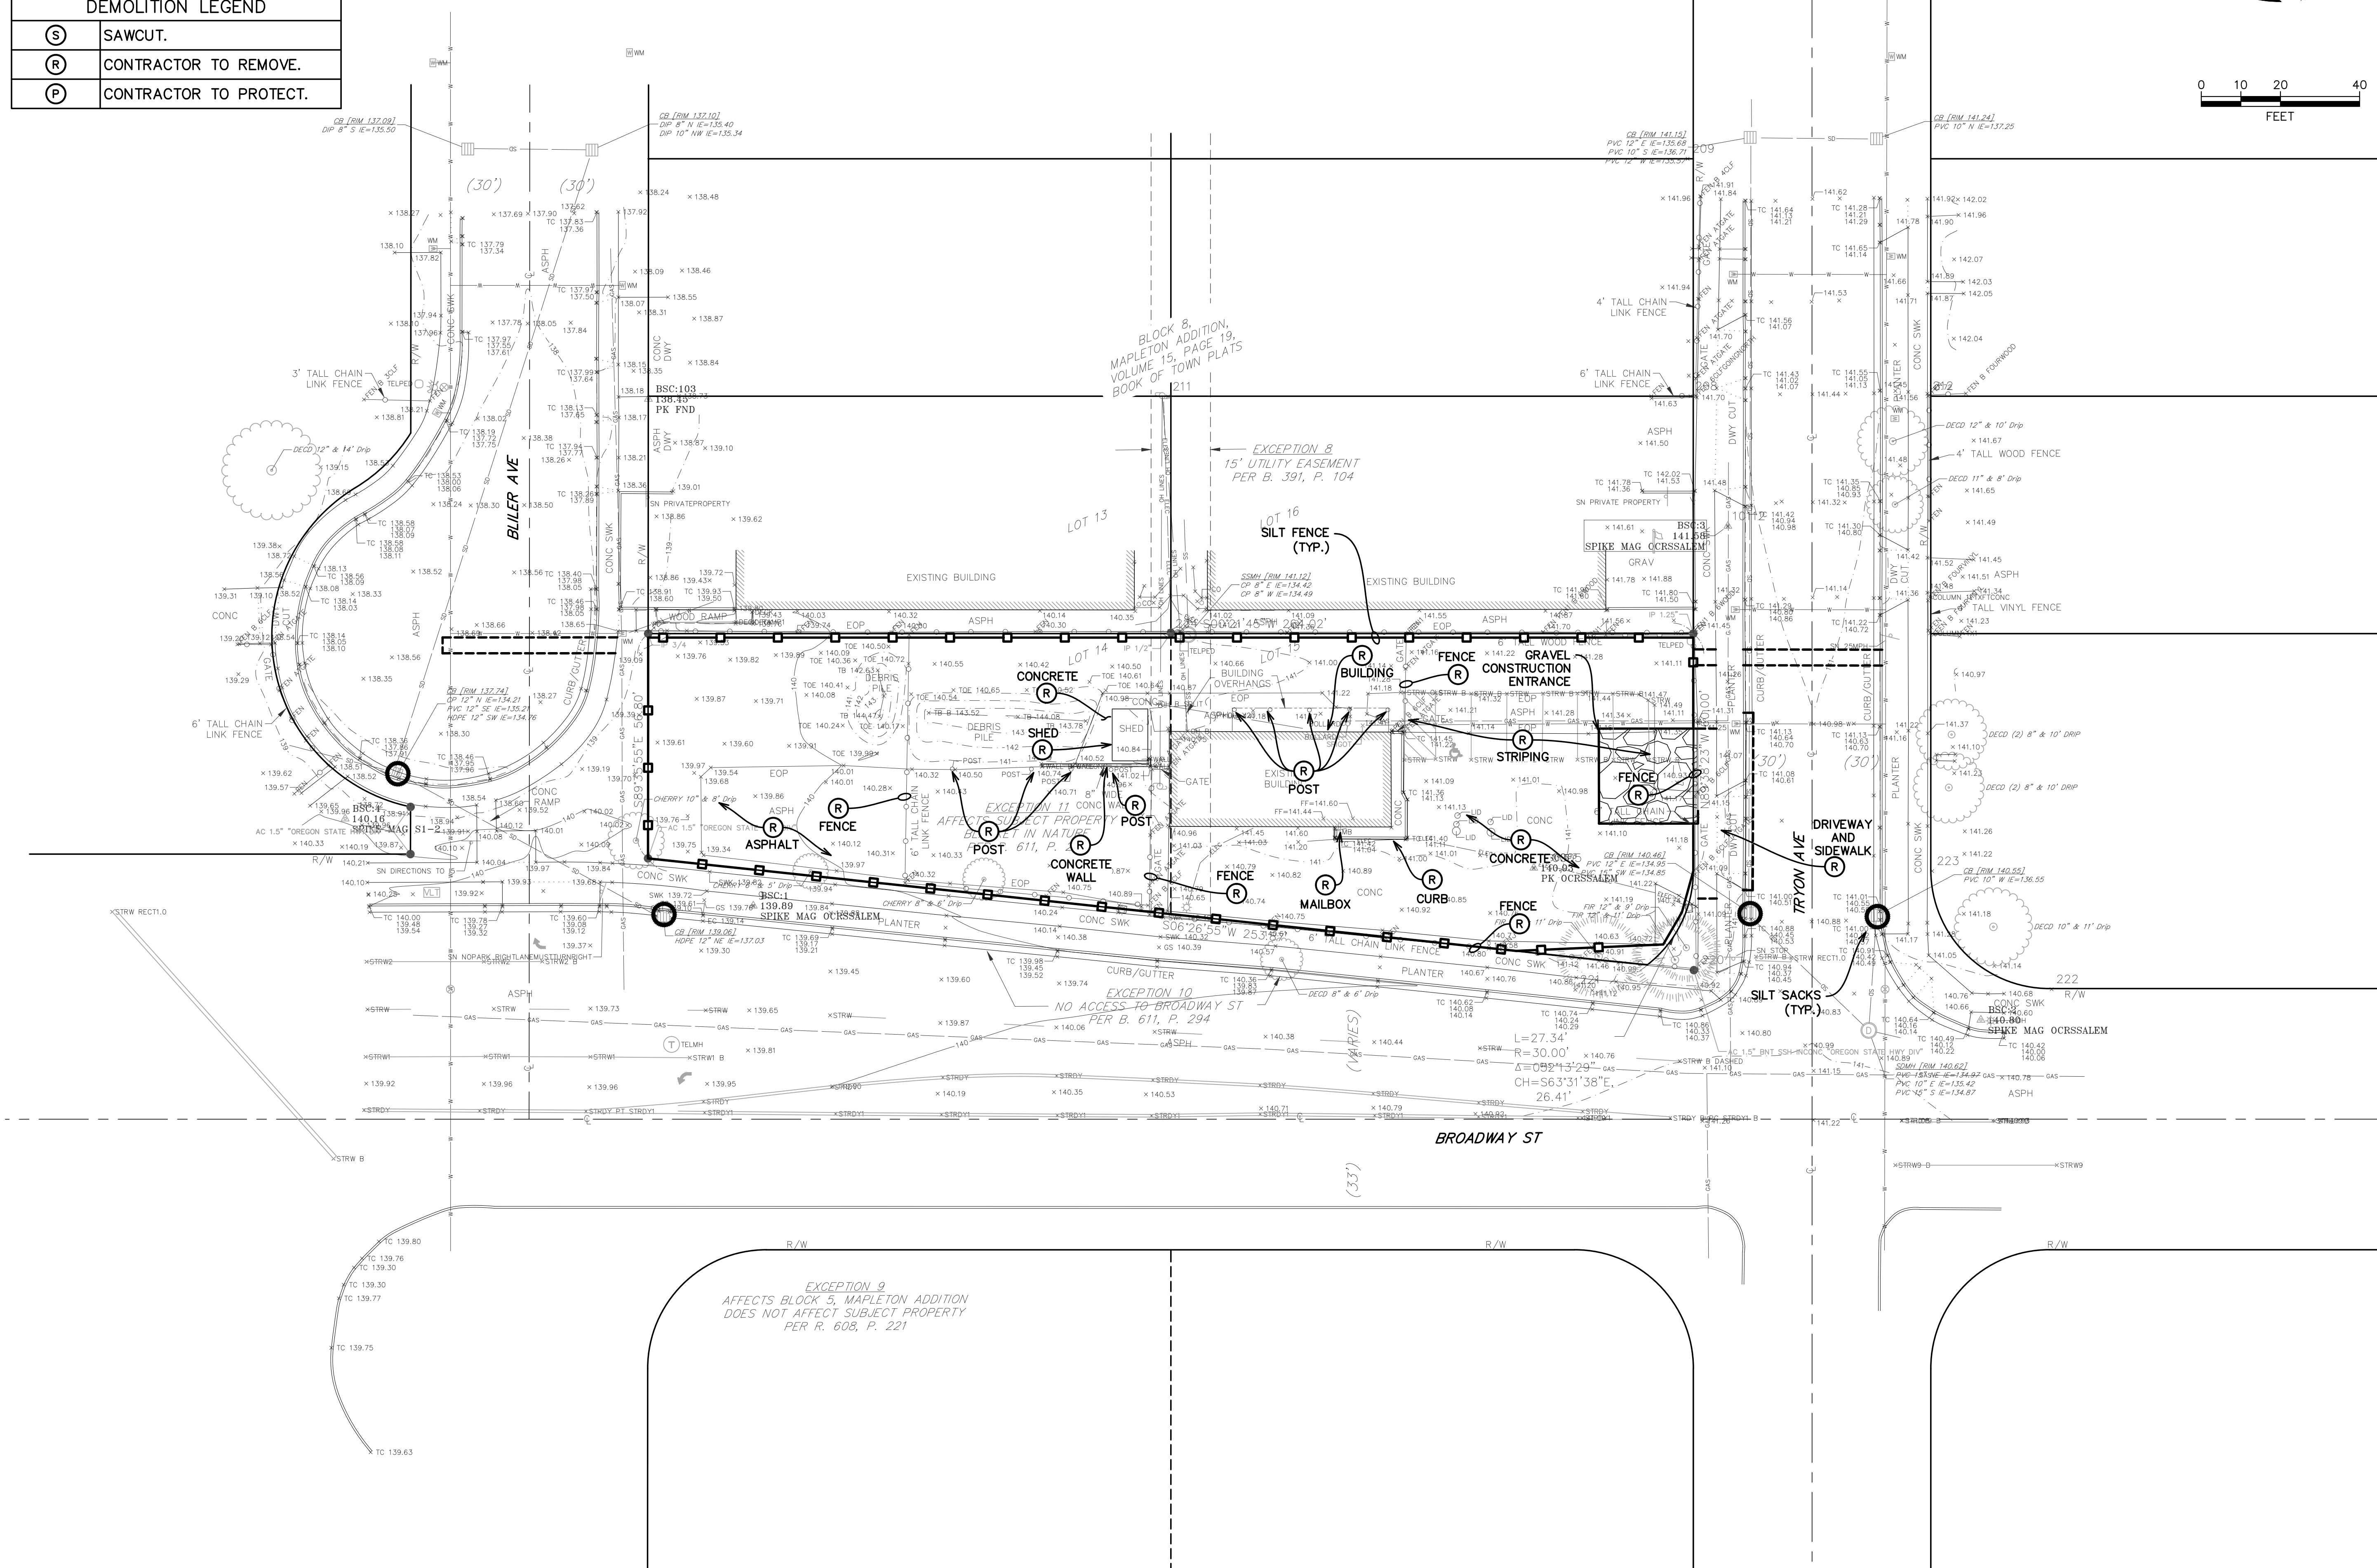
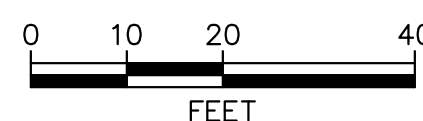


EROSION CONTROL LEGEND	
	SILT SACK.
	BIO BAGS.
	SILT FENCE.
DEMOLITION LEGEND	
	SAWCUT.
	CONTRACTOR TO REMOVE.
	CONTRACTOR TO PROTECT.

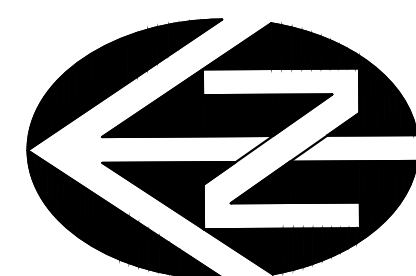

CBTWO
ARCHITECTS LLC

500 Liberty Street SE, Suite 100 / Salem, Oregon 97301
Ph: 503.480.8700 / Fx: 503.480.8701

GEOTECHNICAL
GEOPACIFIC ENGINEERING, INC.
PH: 503.598.8445

CIVIL
WESTECH ENGINEERING
PH: 503.991.1615

STRUCTURAL
MSC ENGINEERS, INC.
PH: 503.399.1399


MECH., ELEC. & PLUMBING
HAINES ENGINEERING
CONSULTANTS, LLC
PH:

KITCHEN
JBK CONSULTING AND DESIGN
INC.
PH: 503.686.8958

JURISDICTION
CITY OF SALEM
PH: 503.588.6256

DISTRICT 10

2710 BROADWAY ST NE, SALEM, OR 97301

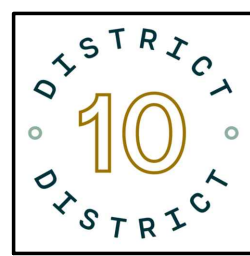[illegible]

EXISTING CONDITIONS, EROSION CONTROL, AND DEMOLITION PLAN

C1.0

9/19/2023, 12:09:39 PM
R:\Dwg\CB2 ARCHITECTS\2710 Broadway\Civil\Plots\Existing Cond Erosion Cont Demolition Plan.dwg, (C1.0 tab)

7/25/2023 5:29:18 PM