


LAND USE GSI SUMMARY
NEW IMPERVIOUS AREA = 11,995 SF
NEW GSI AREA = 1,338 SF (11.1%)
11.1% > 10% = GSI STANDARD MET

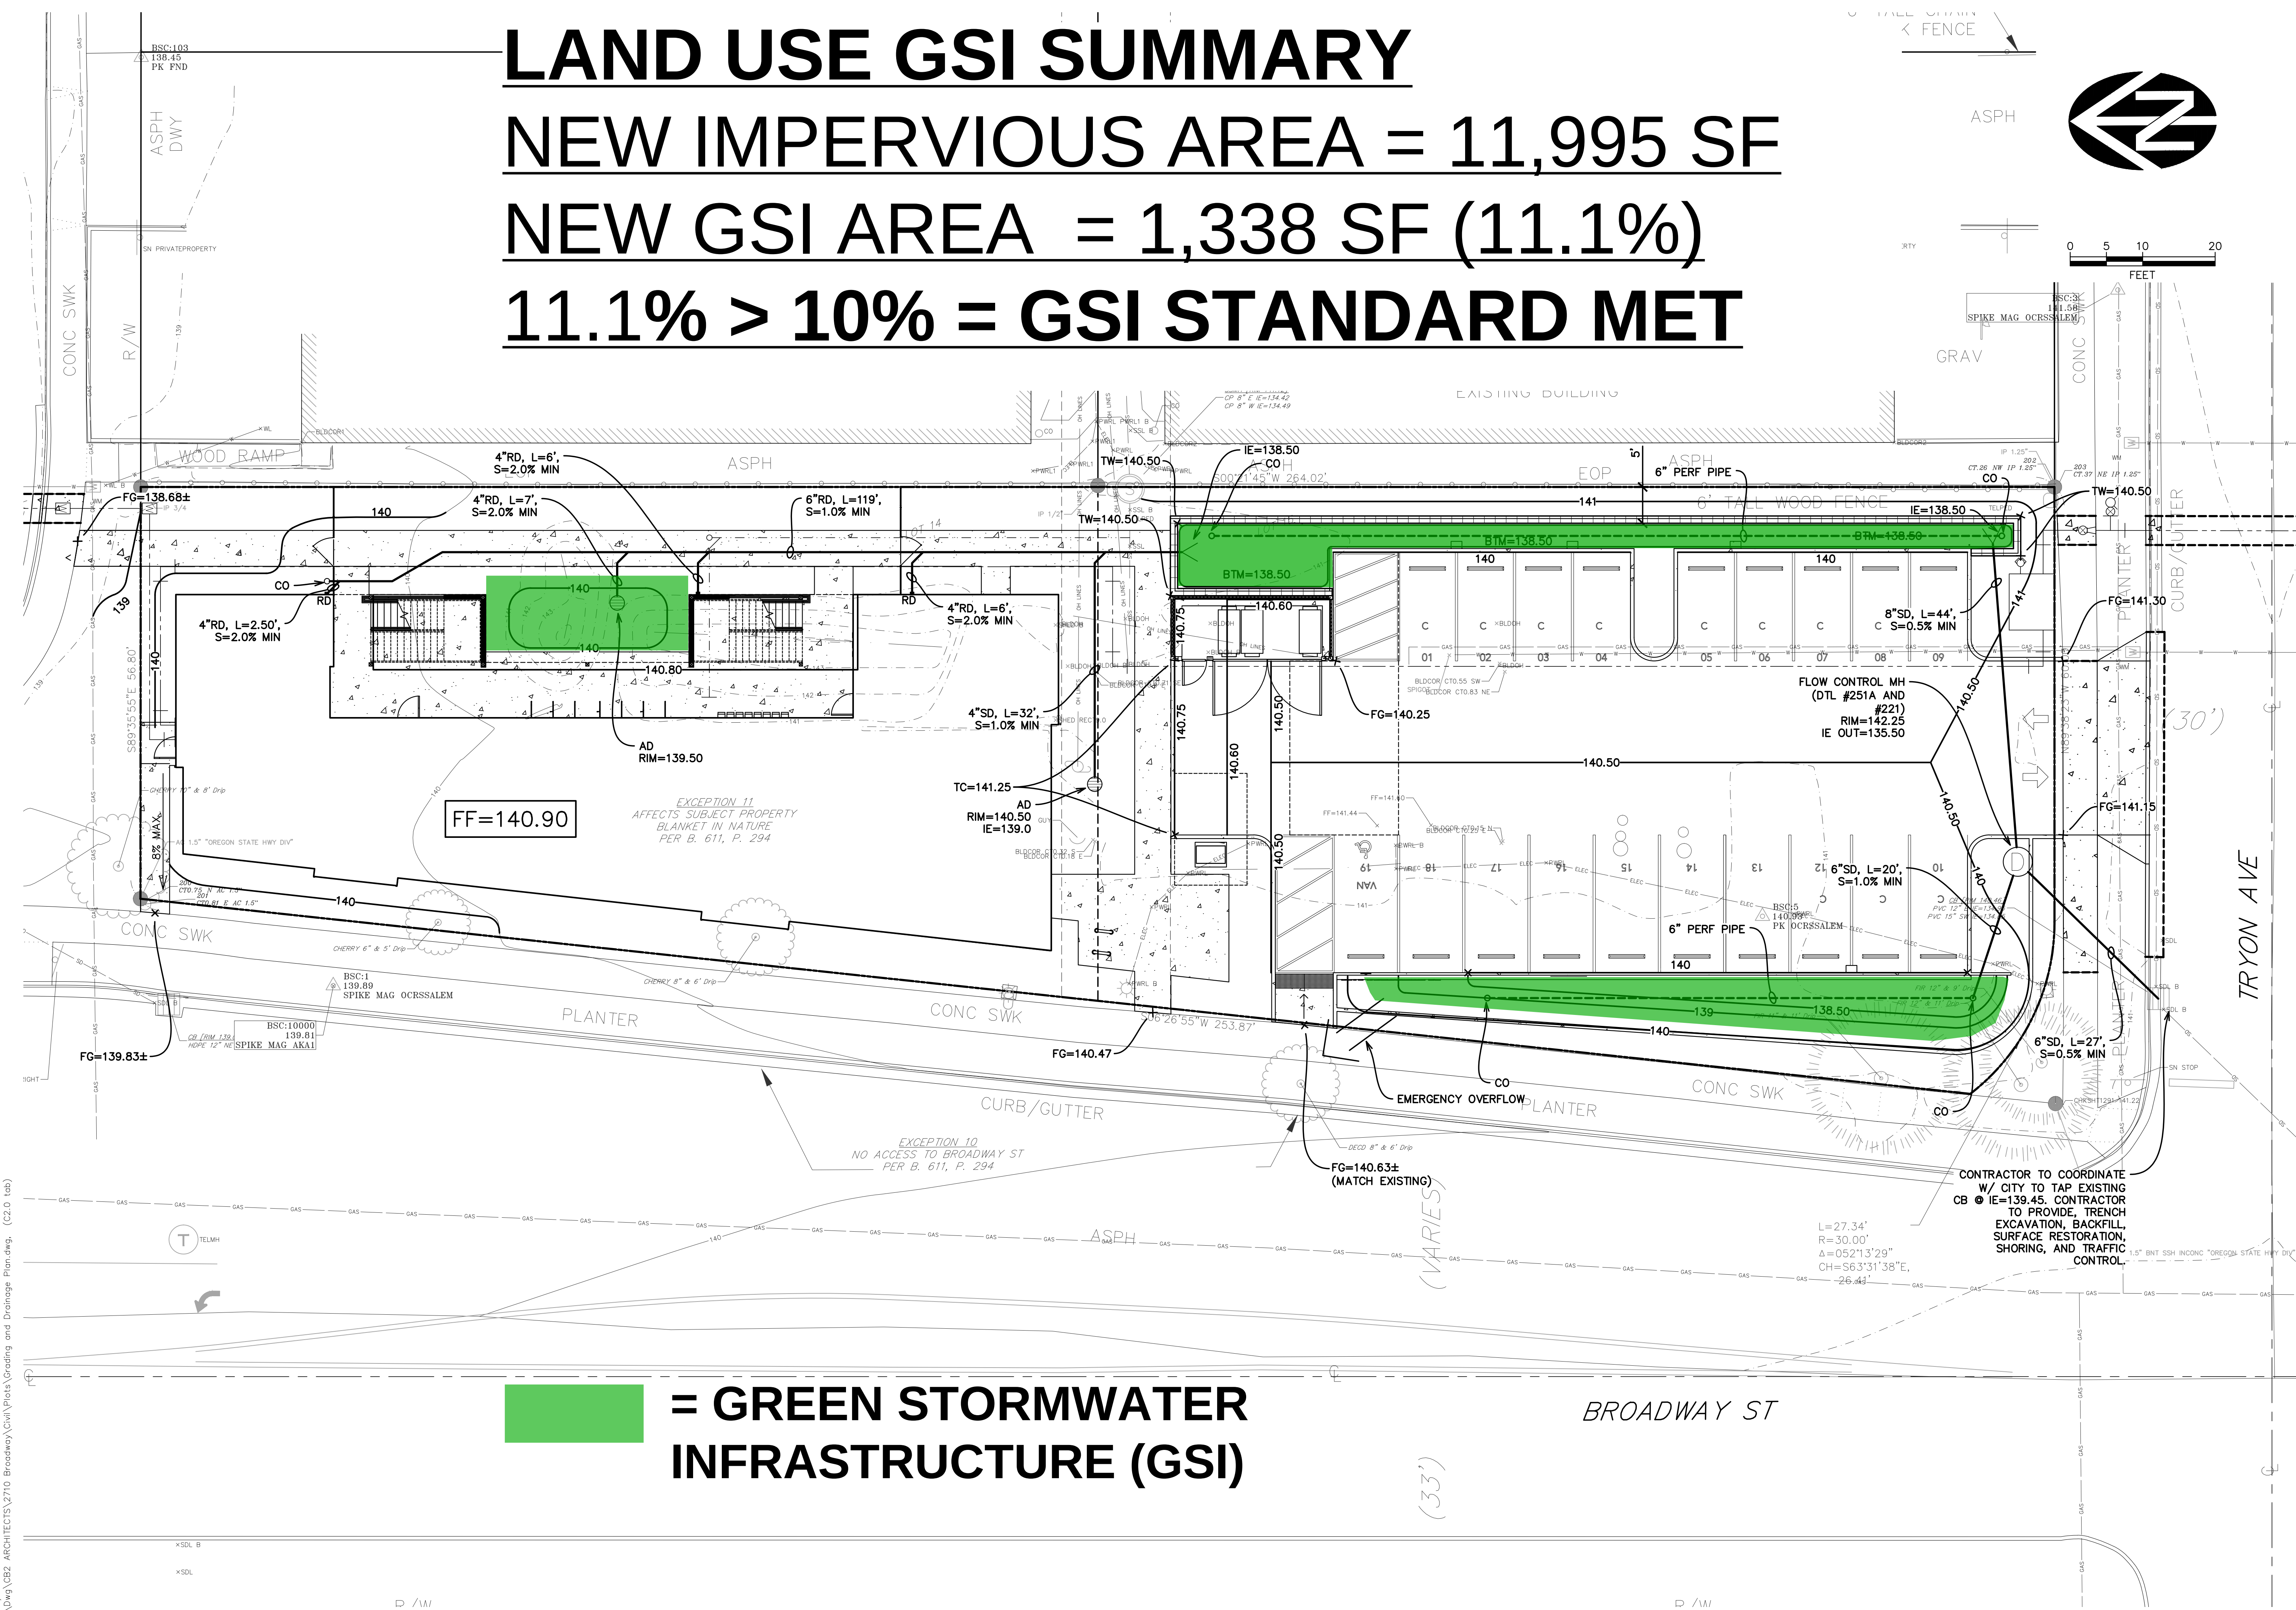

= GREEN STORMWATER INFRASTRUCTURE (GSI)

CBTWO ARCHITECTS
3444.0000.0

- GEOTECHNICAL
GEOPACIFIC ENGINEERING, INC.
PH: 503.598.8445
- CIVIL
WESTECH ENGINEERING
PH: 503.991.1615
- STRUCTURAL
MSC ENGINEERS, INC.
PH: 503.399.1399
- MECH., ELEC. & PLUMBING
HAINES ENGINEERING CONSULTANTS, LLC
PH:
- KITCHEN
JBK CONSULTING AND DESIGN, INC.
PH: 503.686.8958
- JURISDICTION
CITY OF SALEM
PH: 503.588.6256

DISTRICT 10
2710 BROADWAY ST NE, SALEM, OR 97301



Issue:	LAND USE
Date:	09.19.2023
Rev:	Description: Date:

GRADING AND DRAINAGE PLAN

C2.0