




9/19/2023 12:08:55 PM
R:\Dwg\CBZ ARCHITECTS\2710 Broadway\Civil\Plots\Surfacing Plan.dwg (C4.0 tab)

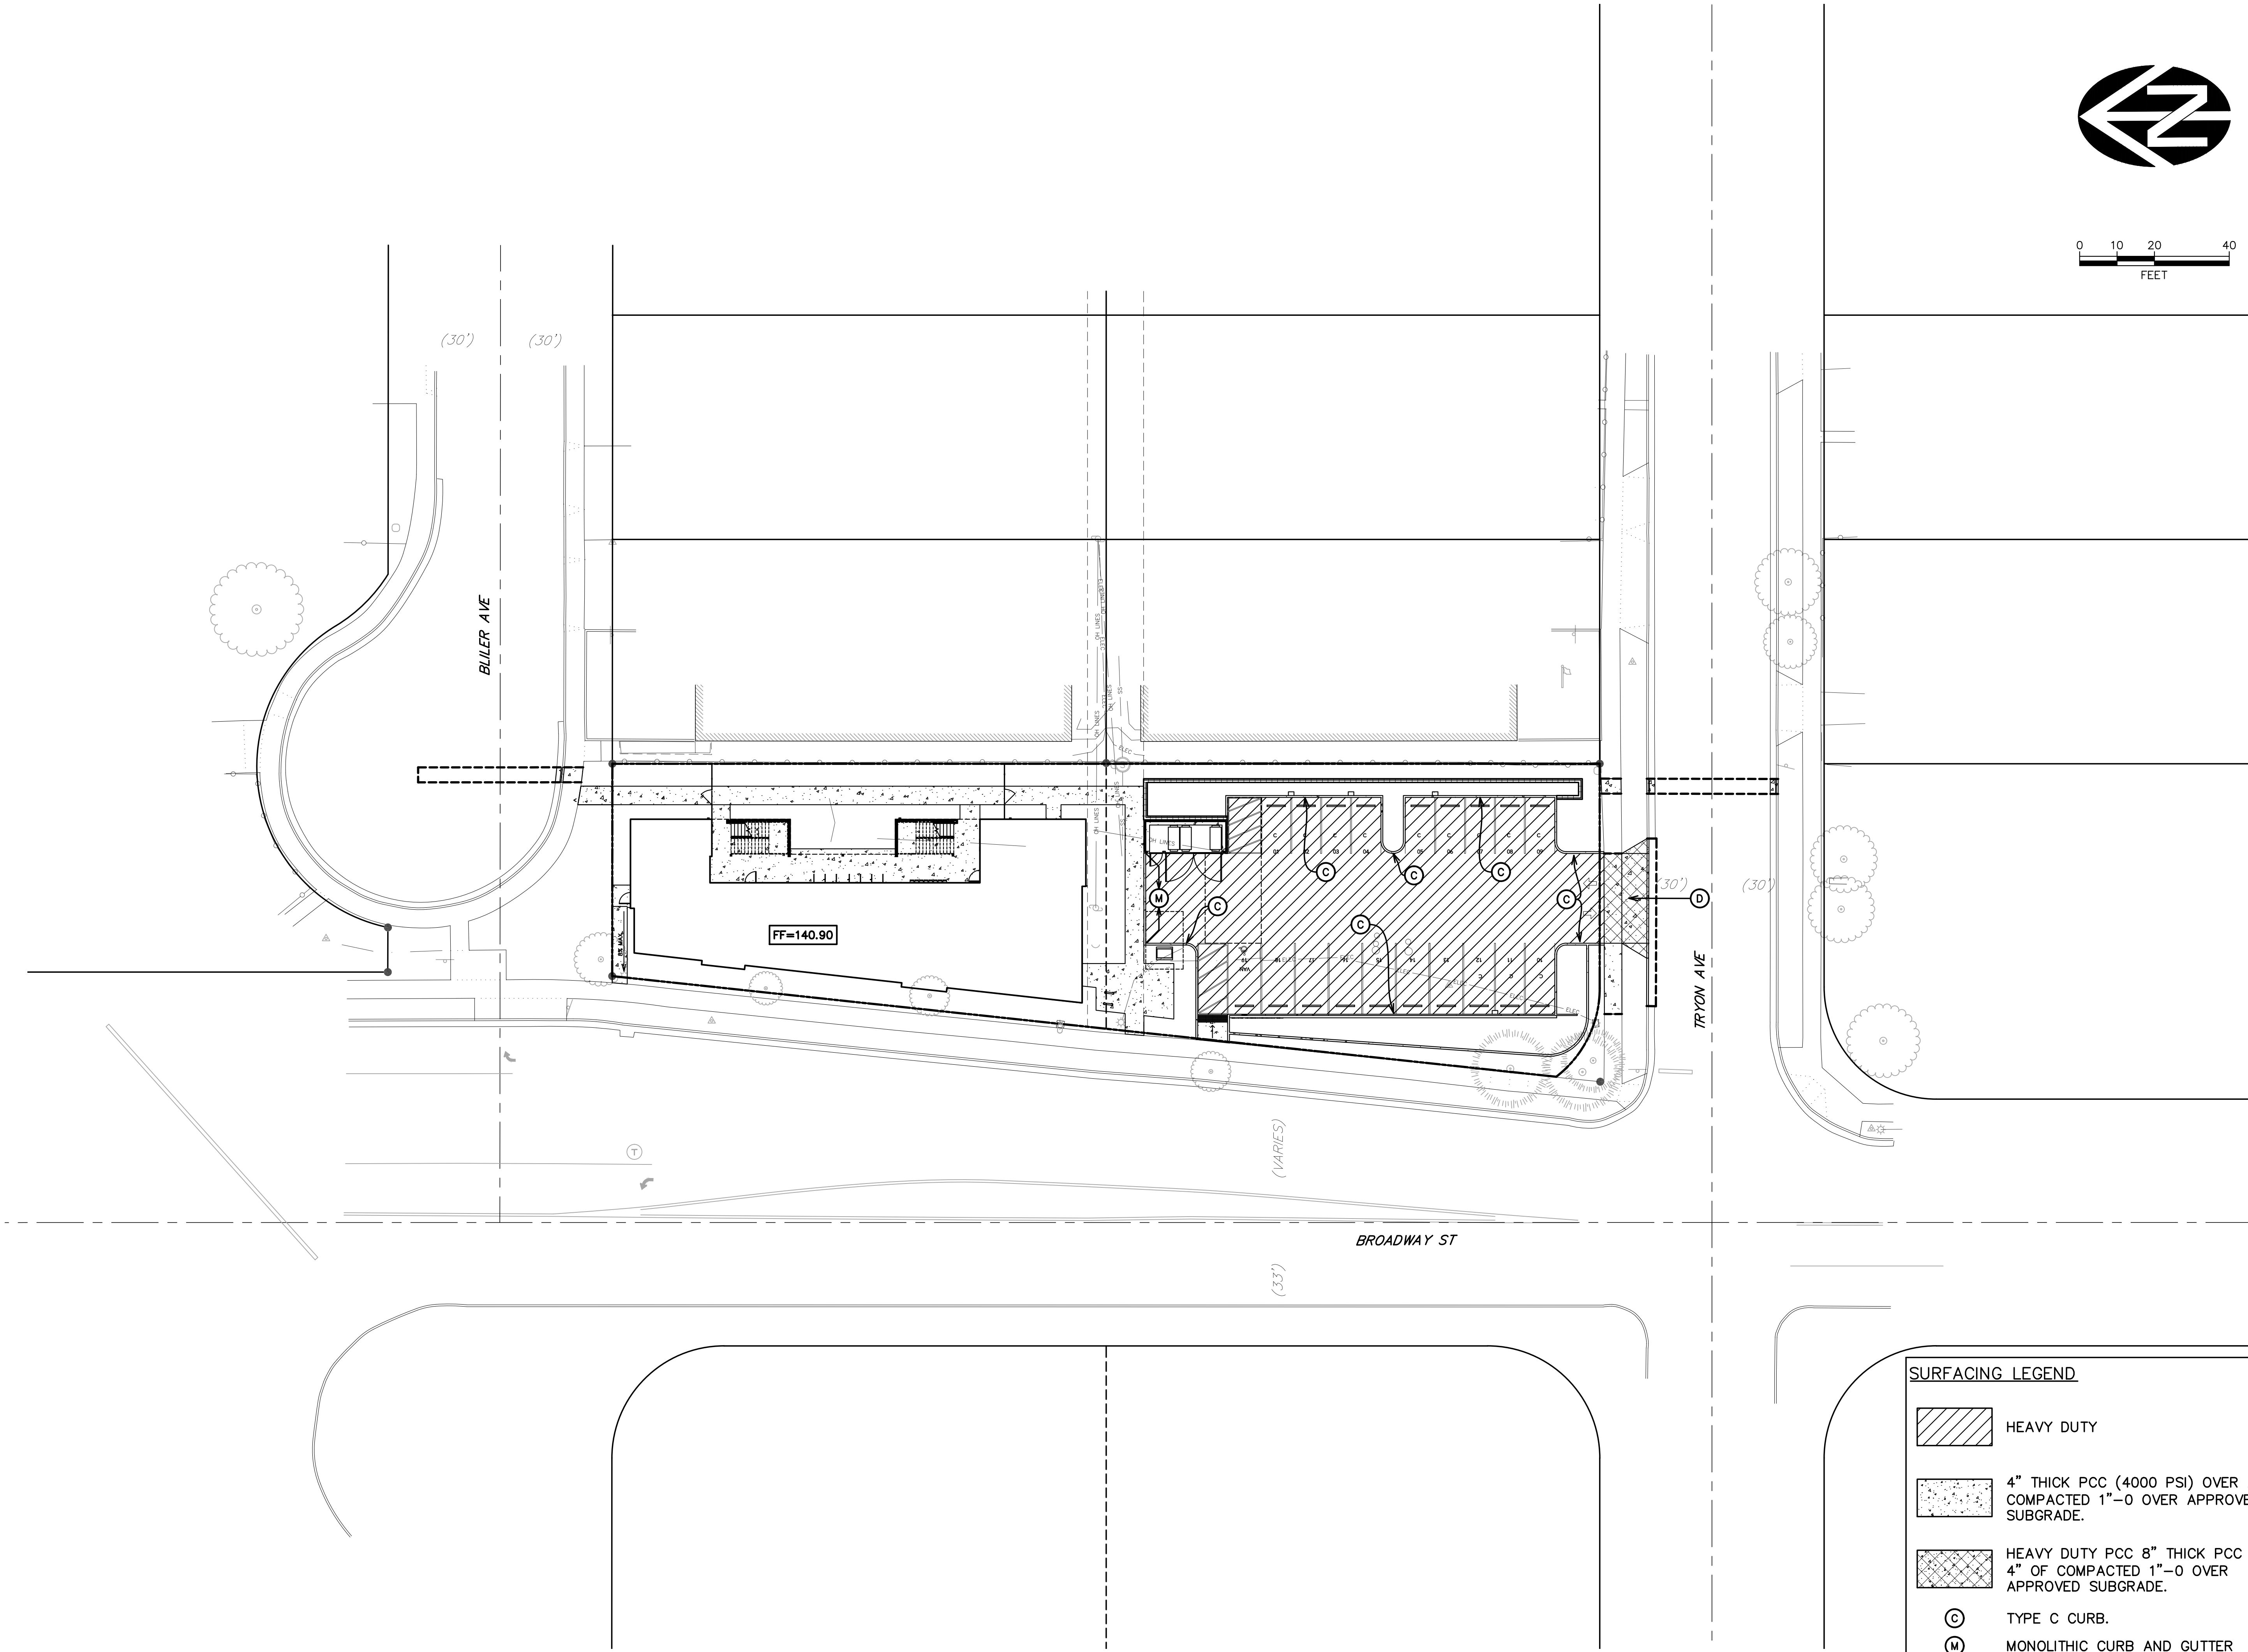


SURFACING LEGEND

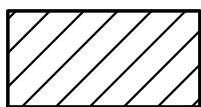

HEAVY DUTY

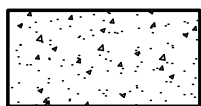

4" THICK PCC (4000 PSI) OVER 2" OF
COMPACTED 1"-0 OVER APPROVED
SUBGRADE.

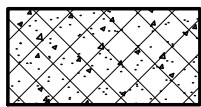

HEAVY DUTY PCC 8" THICK PCC OVER
4" OF COMPACTED 1"-0 OVER
APPROVED SUBGRADE.

(C)


TYPE C CURB.

(M)

MONOLITHIC CURB AND GUTTER

(D)

NEW DRIVEWAY

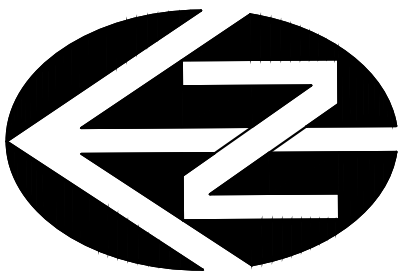

0 10 20 40
FEET

CBTWO
ARCHITECTS LLC
500 Liberty Street SE, Suite 100 / Salem, Oregon 97301
PH: 503.480.8700 / FX: 503.480.8701

3444.0000.0

GEOTECHNICAL
GEOPACIFIC ENGINEERING, INC.
PH: 503.598.8445

CIVIL
WESTECH ENGINEERING
PH: 503.991.1615

STRUCTURAL
MSC ENGINEERS, INC.
PH: 503.399.1399

MECH., ELEC. & PLUMBING
HAINES ENGINEERING
CONSULTANTS, LLC
PH:

KITCHEN
JBK CONSULTING AND DESIGN,
INC.
PH: 503.686.8958

JURISDICTION
CITY OF SALEM
PH: 503.588.6256

DISTRICT 10

2710 BROADWAY ST NE, SALEM, OR 97301



Issue: LAND USE
Date: 09.19.2023
Rev: Description: Date:

SURFACING
PLAN

C4.0

7/25/2023 5:29:18 PM