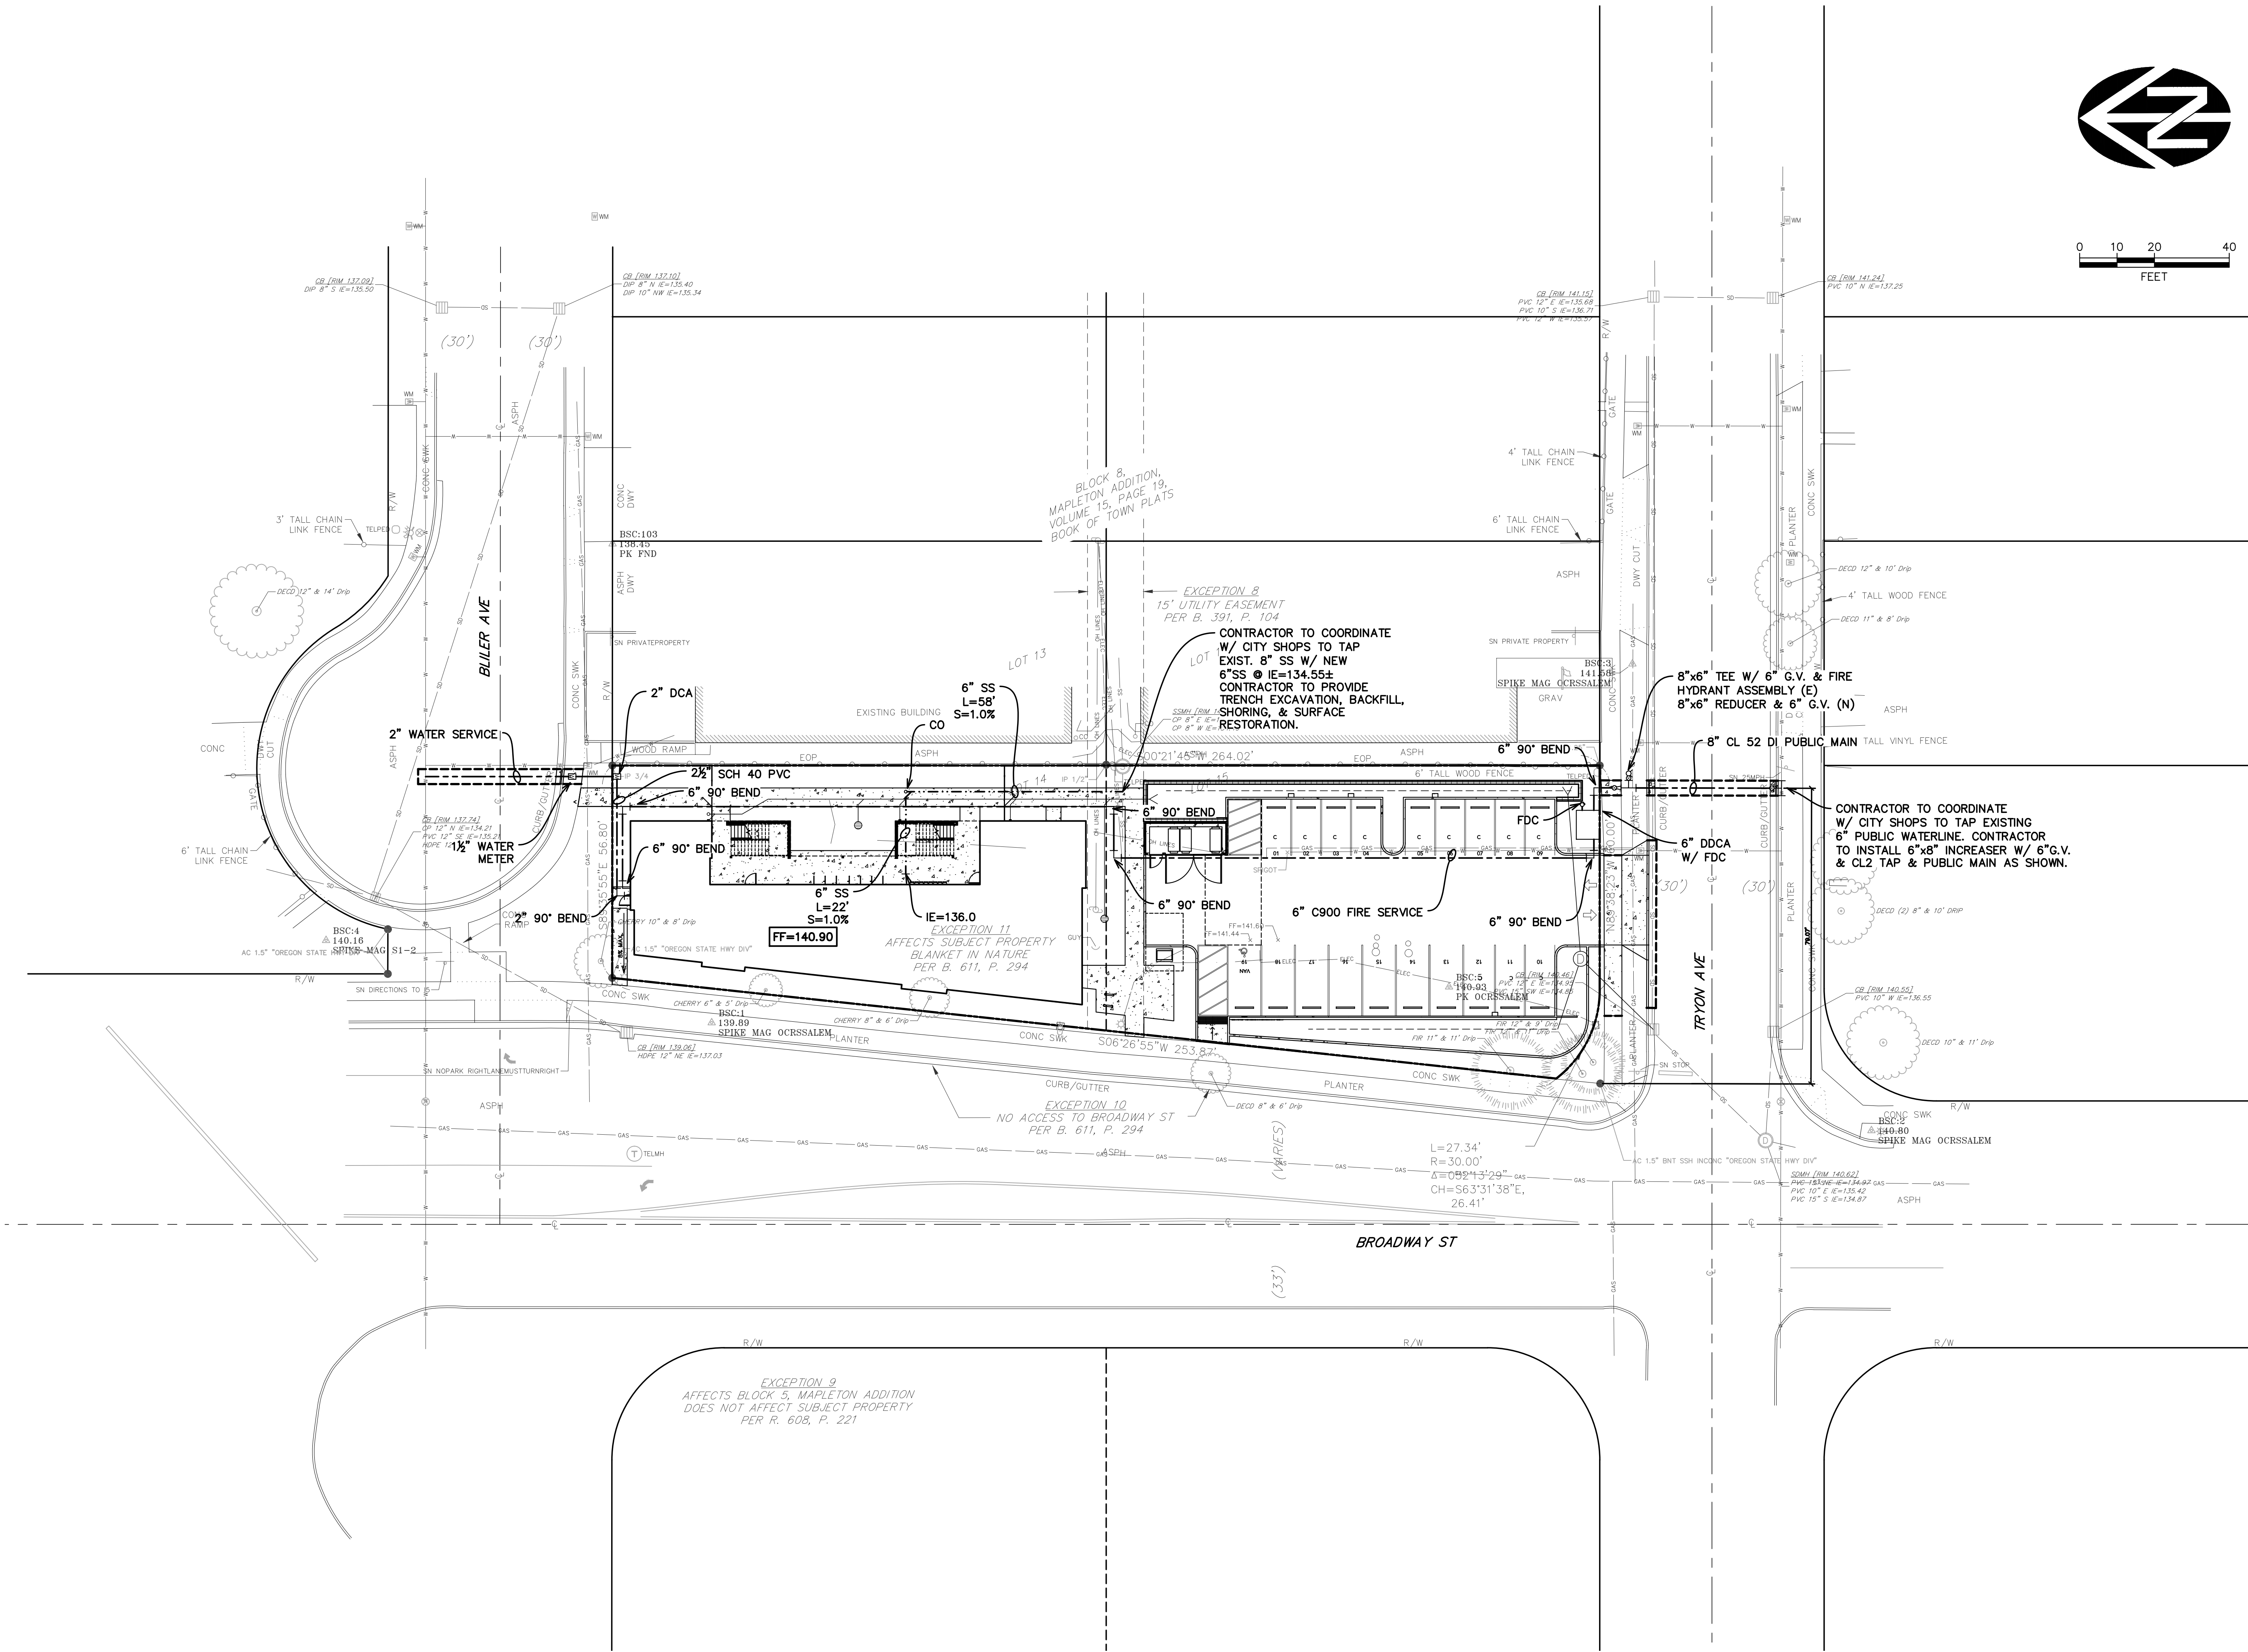


0 10 20 40
FEET

CBTWO
ARCHITECTS
500 Liberty Street SE, Suite 100 / Salem, Oregon 97301
PH: 503.480.8700 / Fx: 503.480.8701

3444.0000.0

GEOTECHNICAL
GEOPACIFIC ENGINEERING, INC.
PH: 503.598.8445

CIVIL
WESTECH ENGINEERING
PH: 503.991.1615

STRUCTURAL
MSC ENGINEERS, INC.
PH: 503.399.1399


MECH., ELEC. & PLUMBING
HAINES ENGINEERING
CONSULTANTS, LLC
PH:

KITCHEN
JBK CONSULTING AND DESIGN,
INC.
PH: 503.686.8958

JURISDICTION
CITY OF SALEM
PH: 503.588.6256

DISTRICT 10

2710 BROADWAY ST NE, SALEM, OR 97301

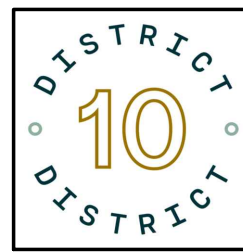

Issue:	LAND USE	
Date:	09.19.2023	
Rev:	Description:	Date:

UTILITY PLAN

C3.0