



PROPOSED FLOOD PLAIN DEVELOPMENT SITE PLAN

Turner Rd. - Tax Lot 500

BY:
MULTI/TECH ENGINEERING SERVICES, INC.
1155 13th STREET S.E.
SALEM, OREGON 97302
(503) 363-9227

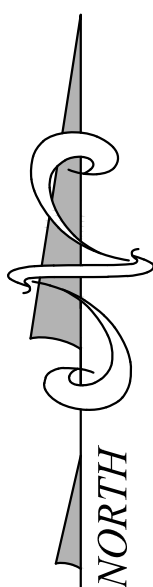

1" = 30'
05/24/2022
#7357

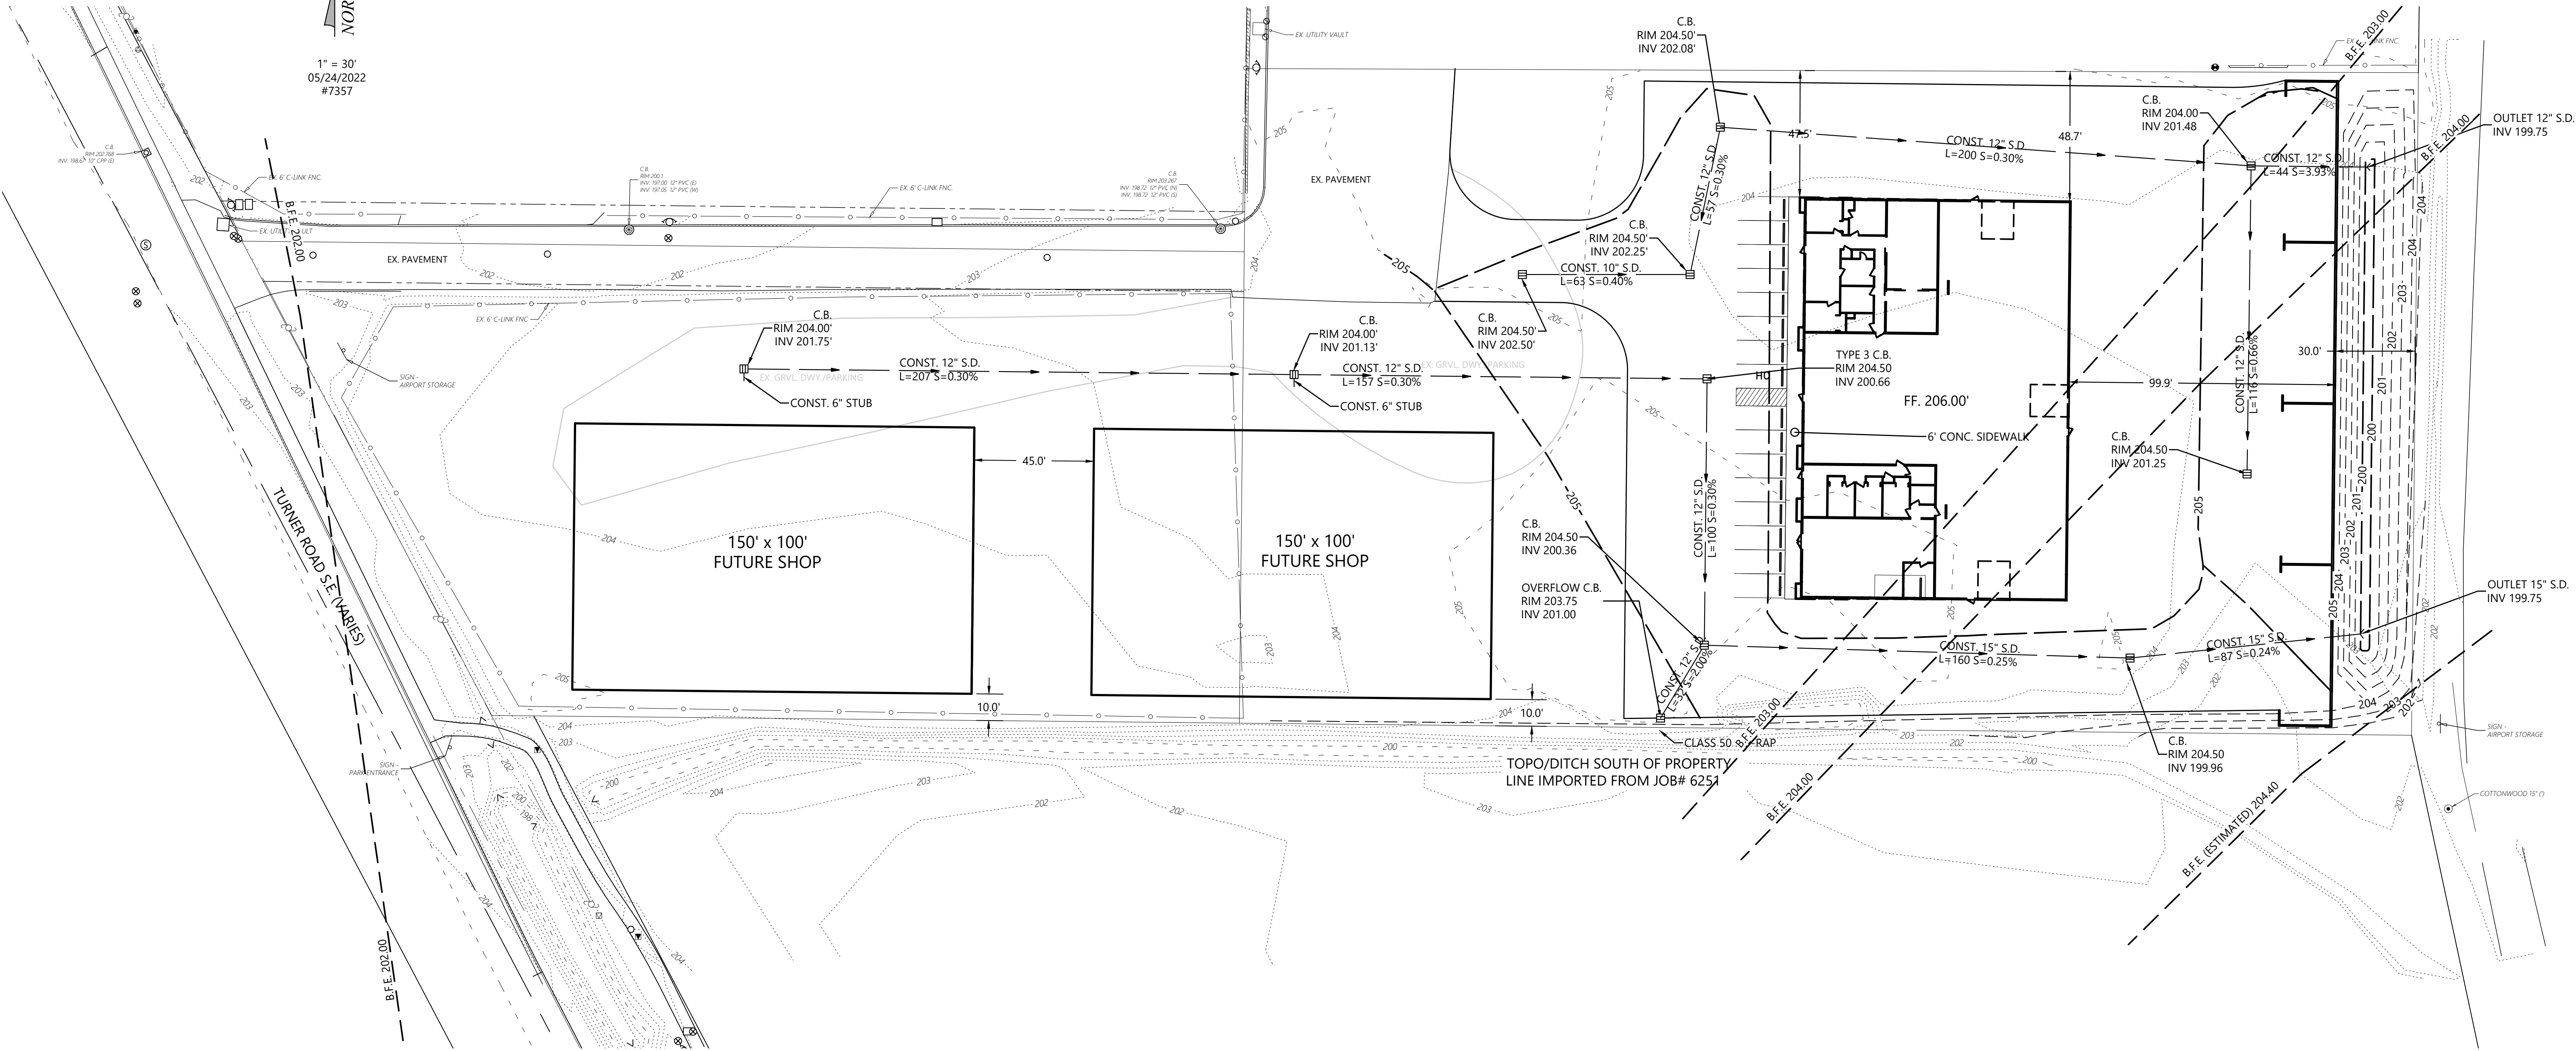

FLOOD PLAIN INFORMATION
FIRM MAP 41047C0361H
EFFECTIVE DATE 1-2-2023
ZONE AE

