




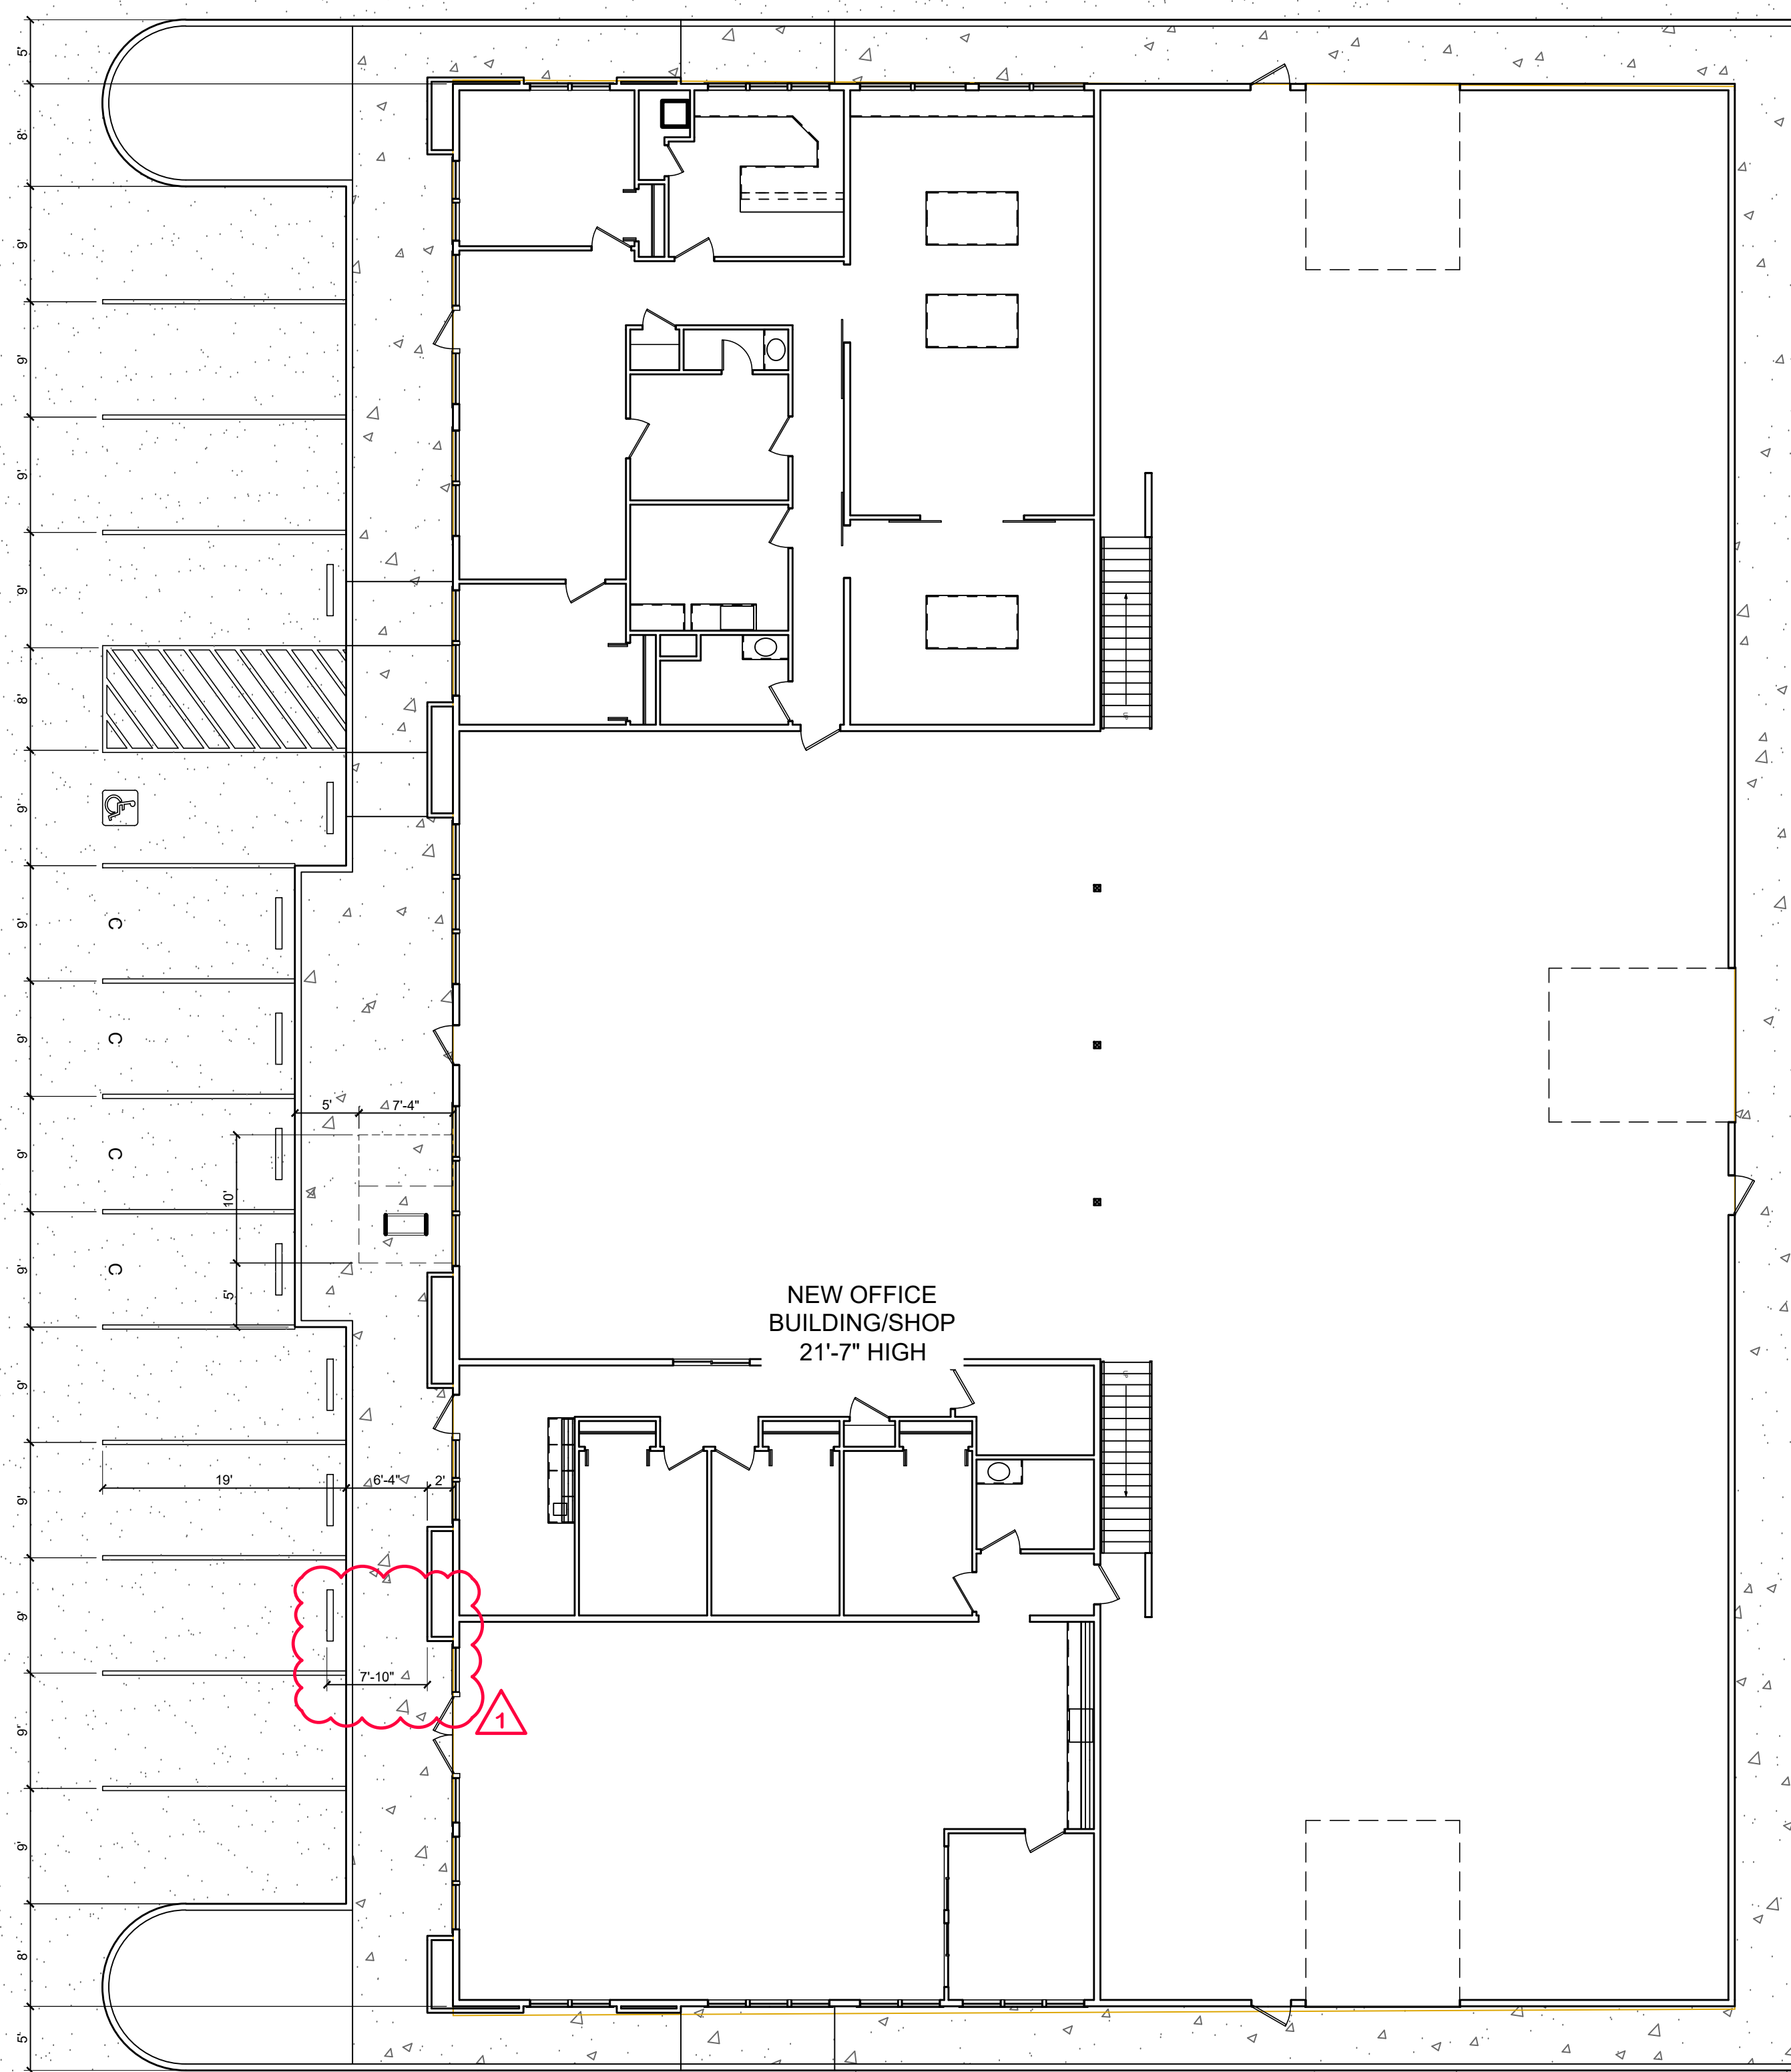

2 ENLARGED PARKING PLAN
1/8" = 1'-0"

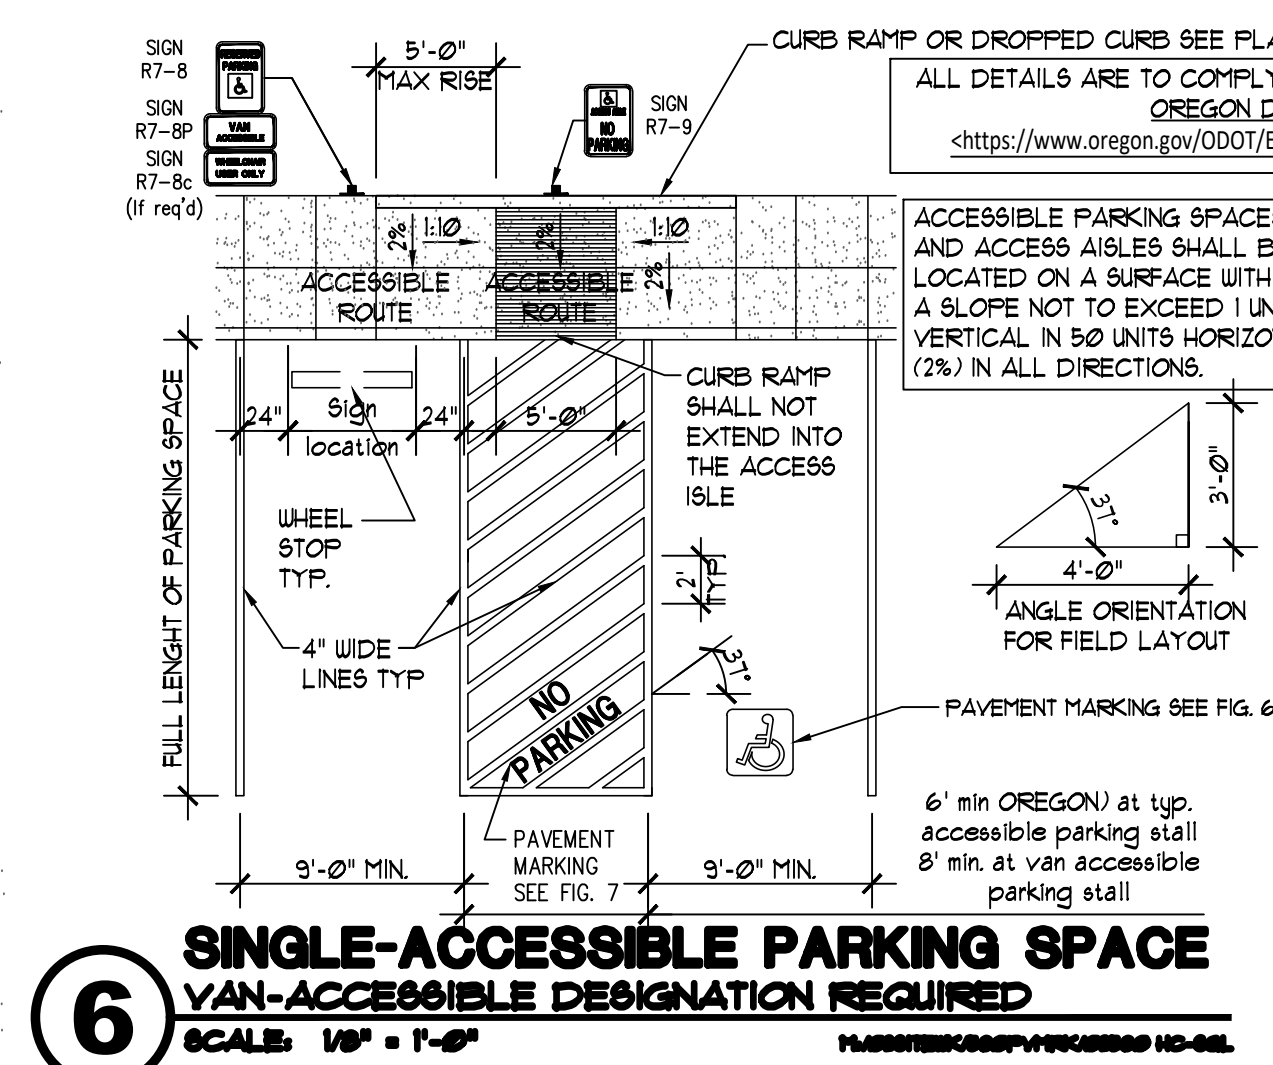


6 SINGLE-ACCESSIBLE PARKING SPACE
VAN-ACCESSIBLE DESIGNATION REQUIRED
SCALE: 1/8" = 1'-0"

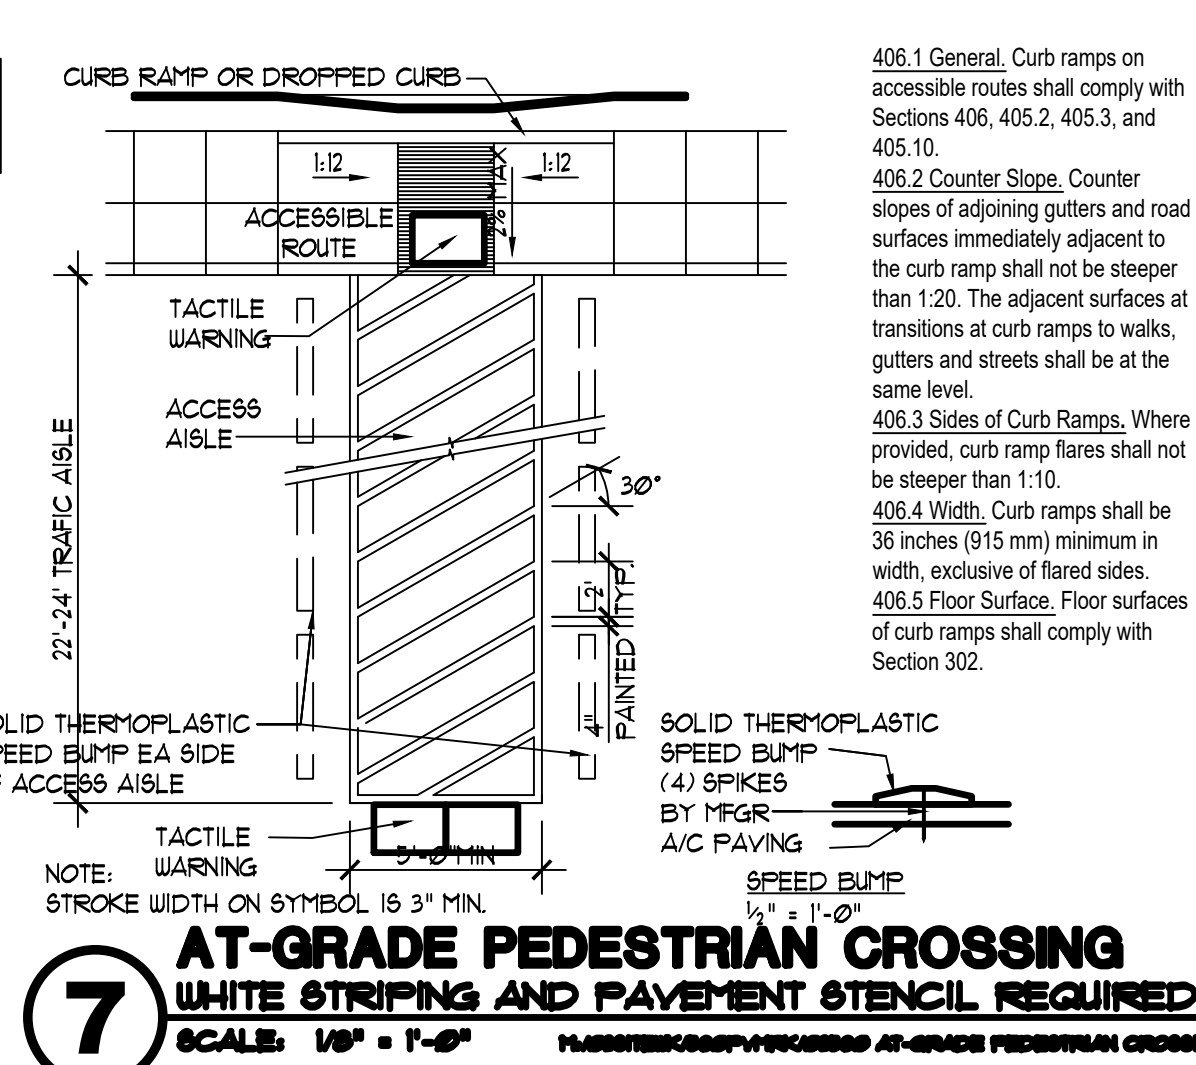


STROKE WIDTH ON SYMBOL IS 3" MIN. $1\frac{1}{2}" = 1'-0"$


7 AT-GRADE PEDESTRIAN CROSSING
WHITE STRIPING AND PAVEMENT STENCIL REQUIRED
SCALE: $1\frac{1}{2}" = 1'-0"$ PLANESHEET/COMP-700000000 AT-GRADE PEDESTRIAN CROSSING

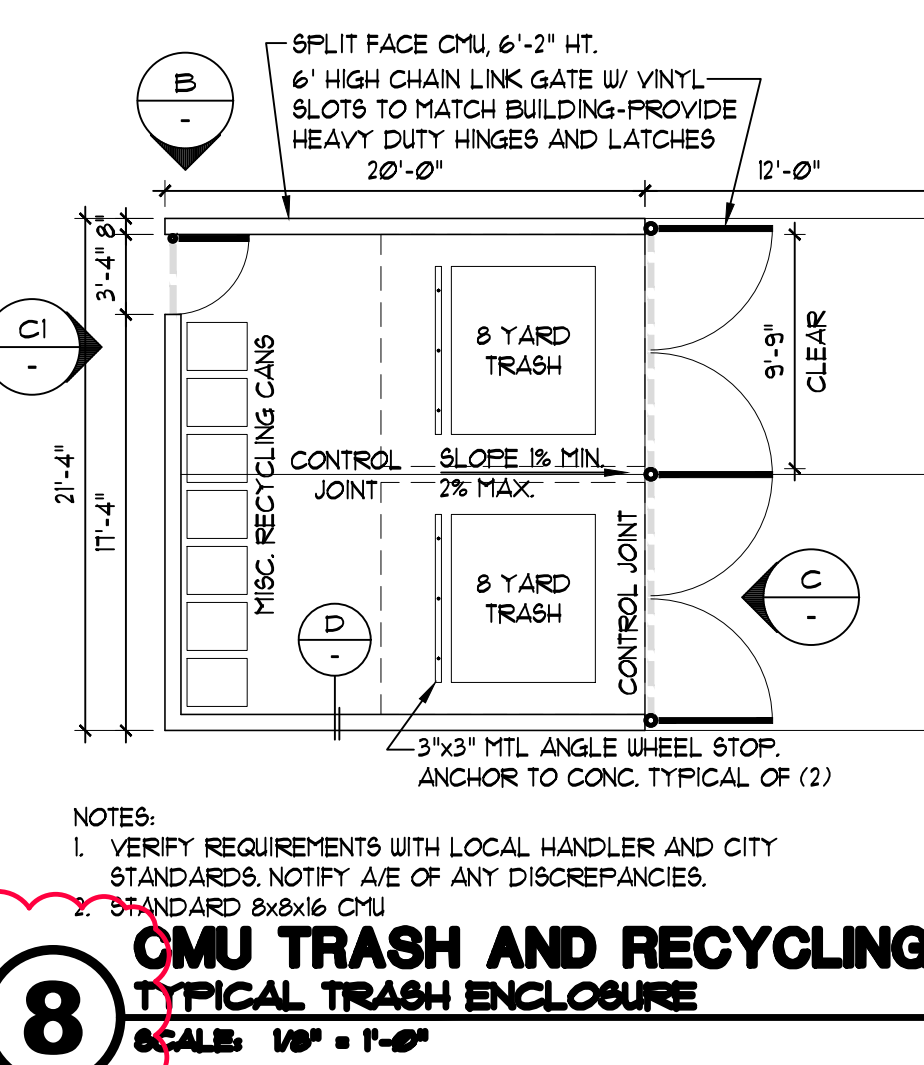


STANDARD 8x2x16 CMU
CMU TRASH AND RECYCLING ENCLOSURE
 TYPICAL TRASH ENCLOSURE
 SCALE: 1/8" = 1'-0"

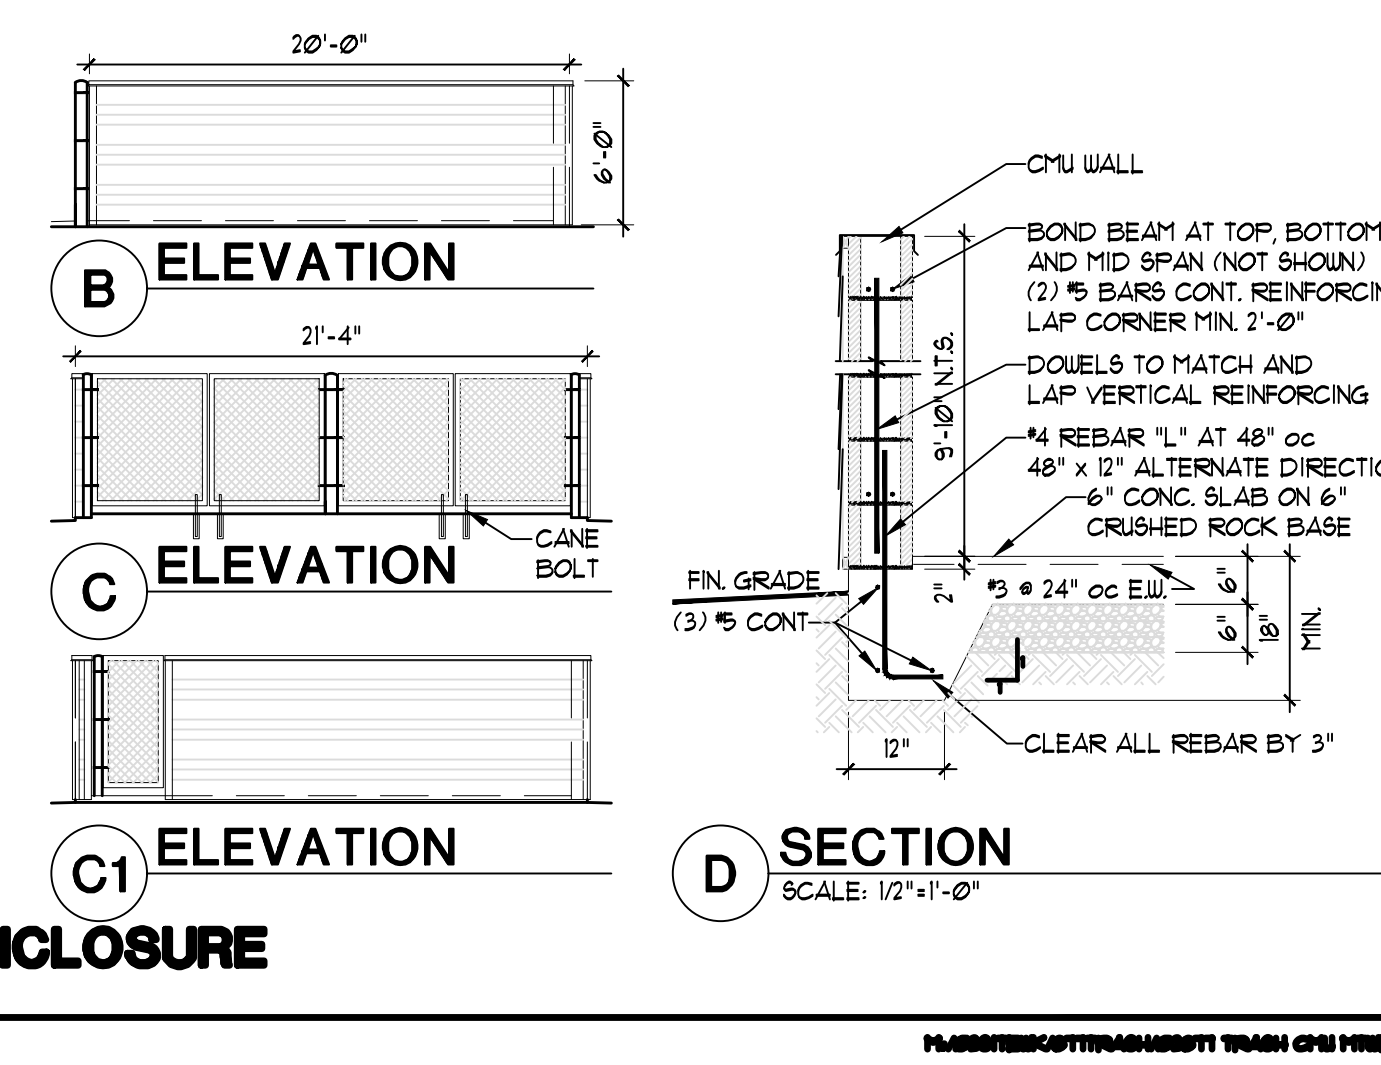


ENCLOSURE

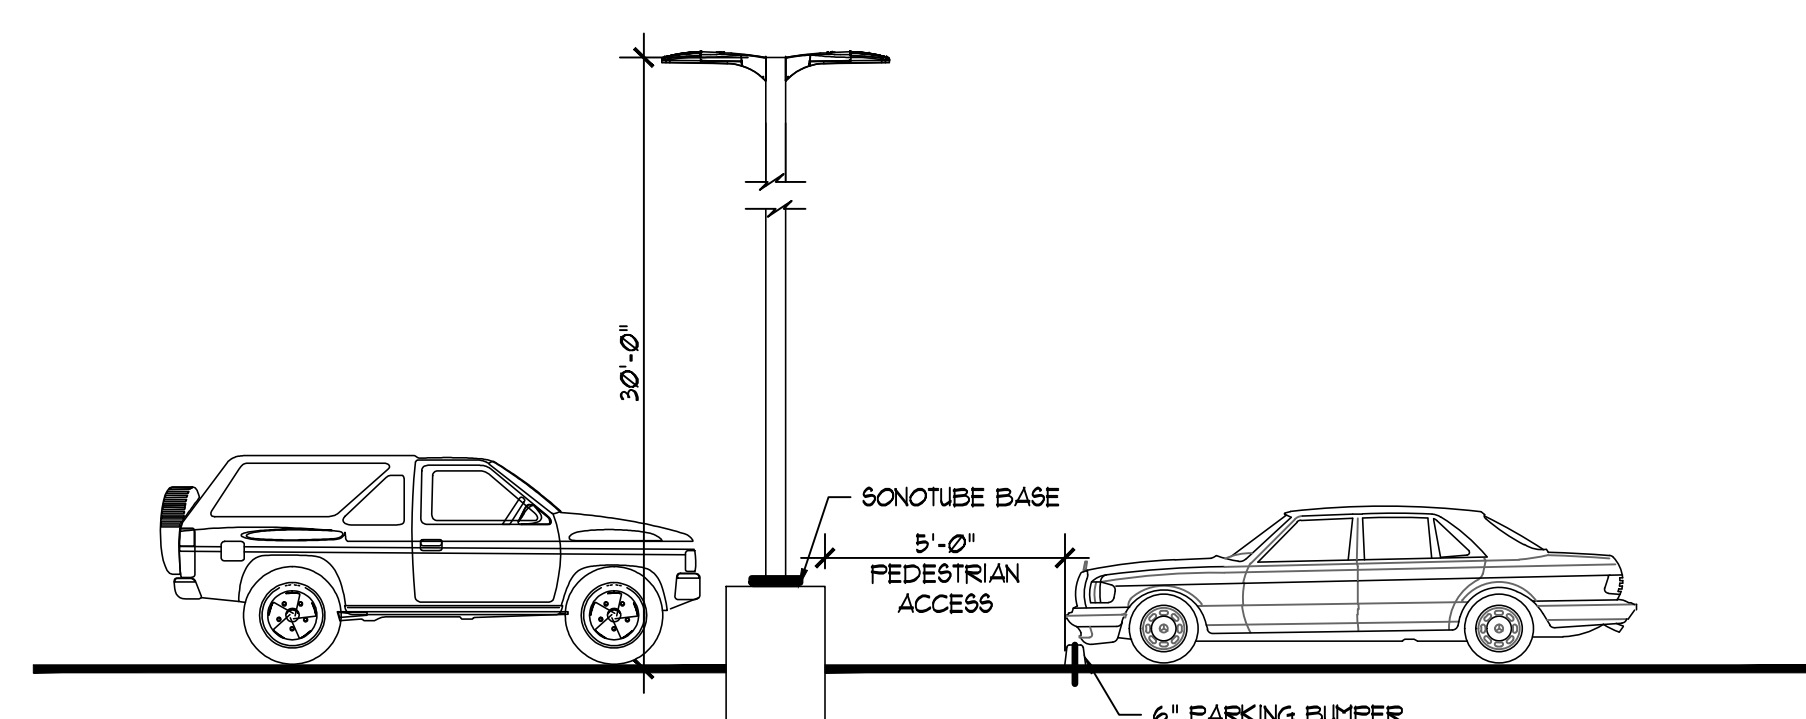


3 **TYP. PEDESTRIAL ACCESS DETAIL**
FOR ILLUMINATING A PARKING AREA
 SCALE: NTS PLUMBING/MECHANICAL/LED LOT LMS

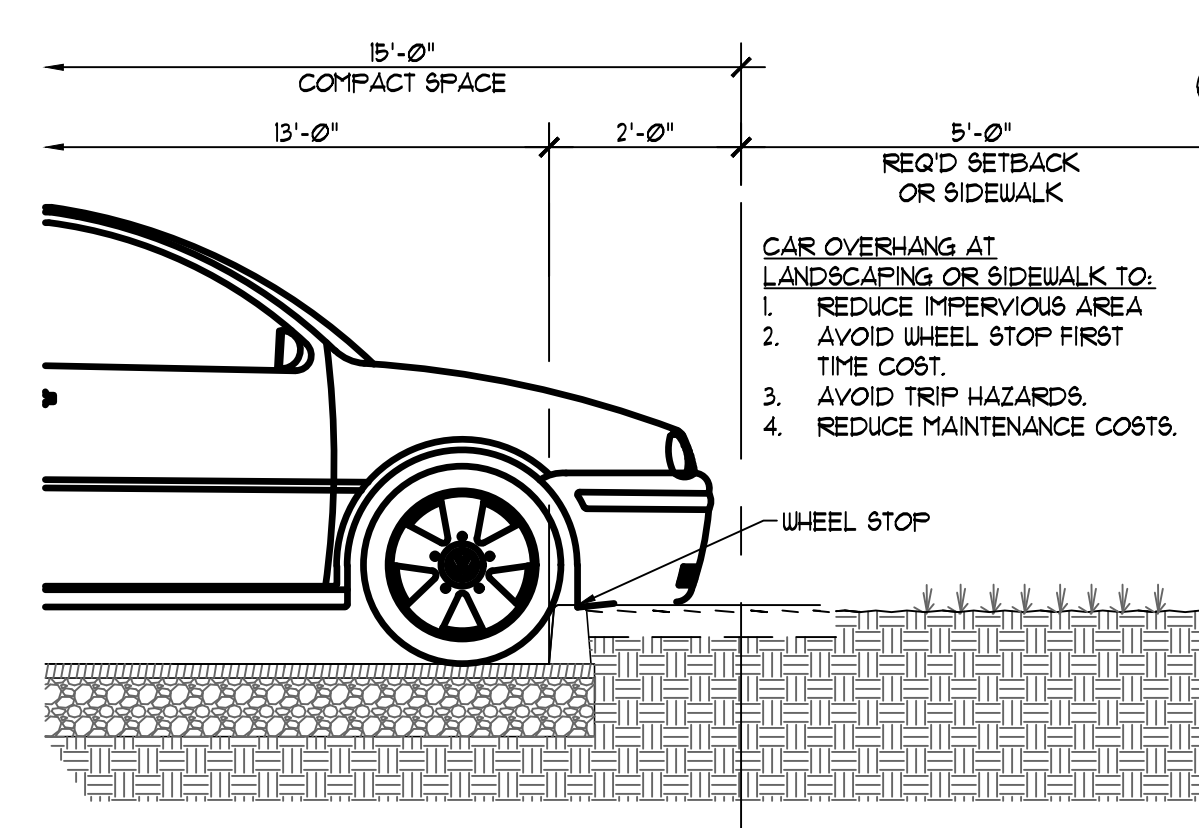

**4 CAR OVERHANG AT
LANDSCAPING OR SIDEWALK**
SCALE: 1/2" = 1'-0"

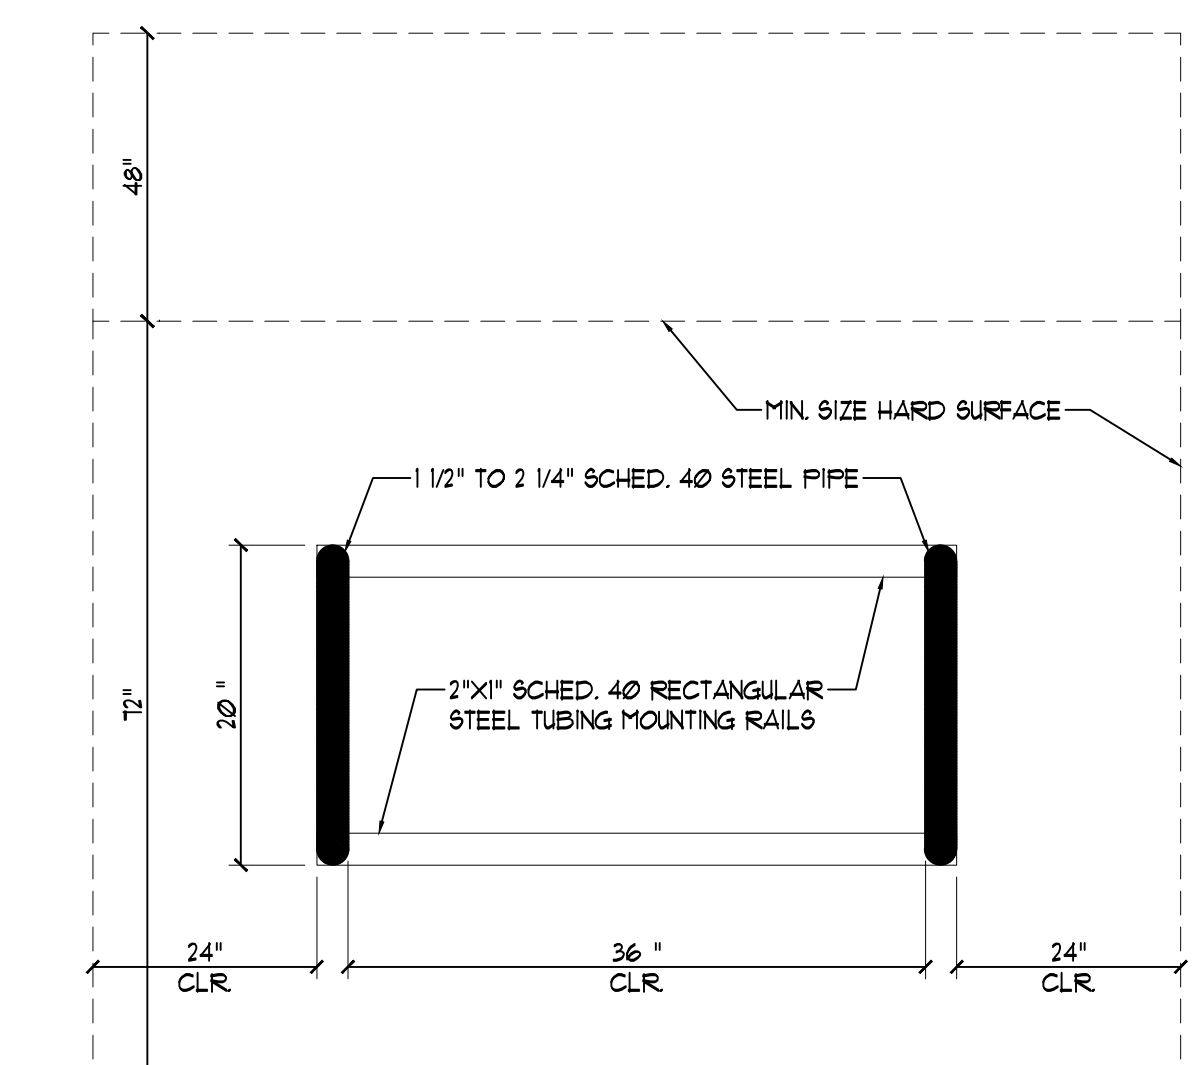

5 BICYCLE PARKING RACK DETAIL
SCALE: N.T.S.

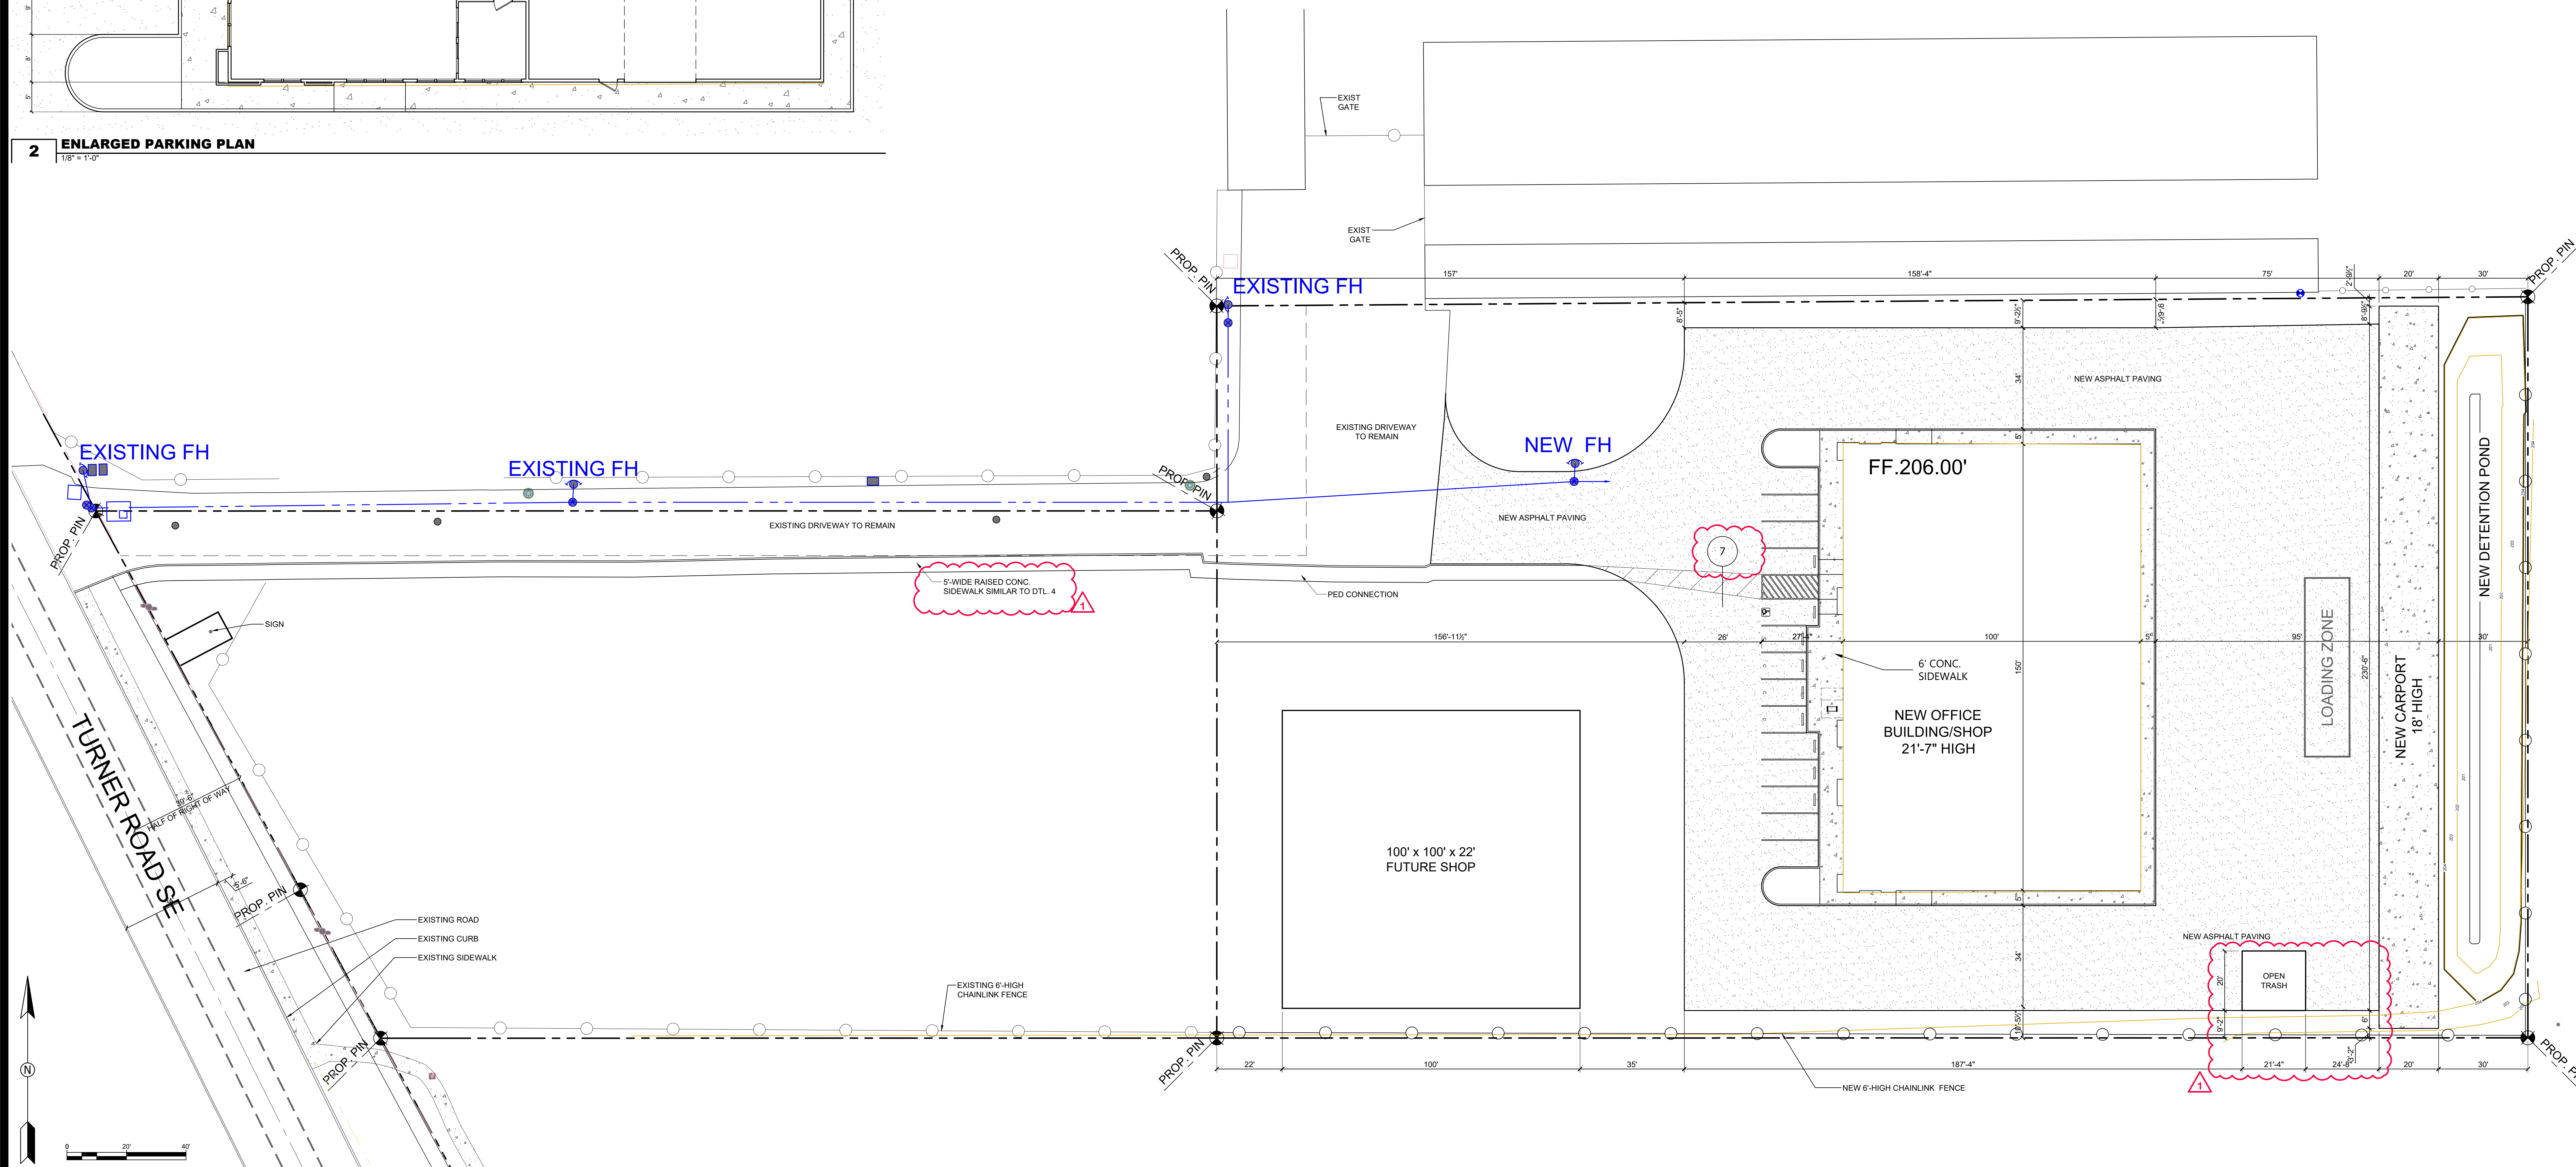

1 PROPOSED PLAN