


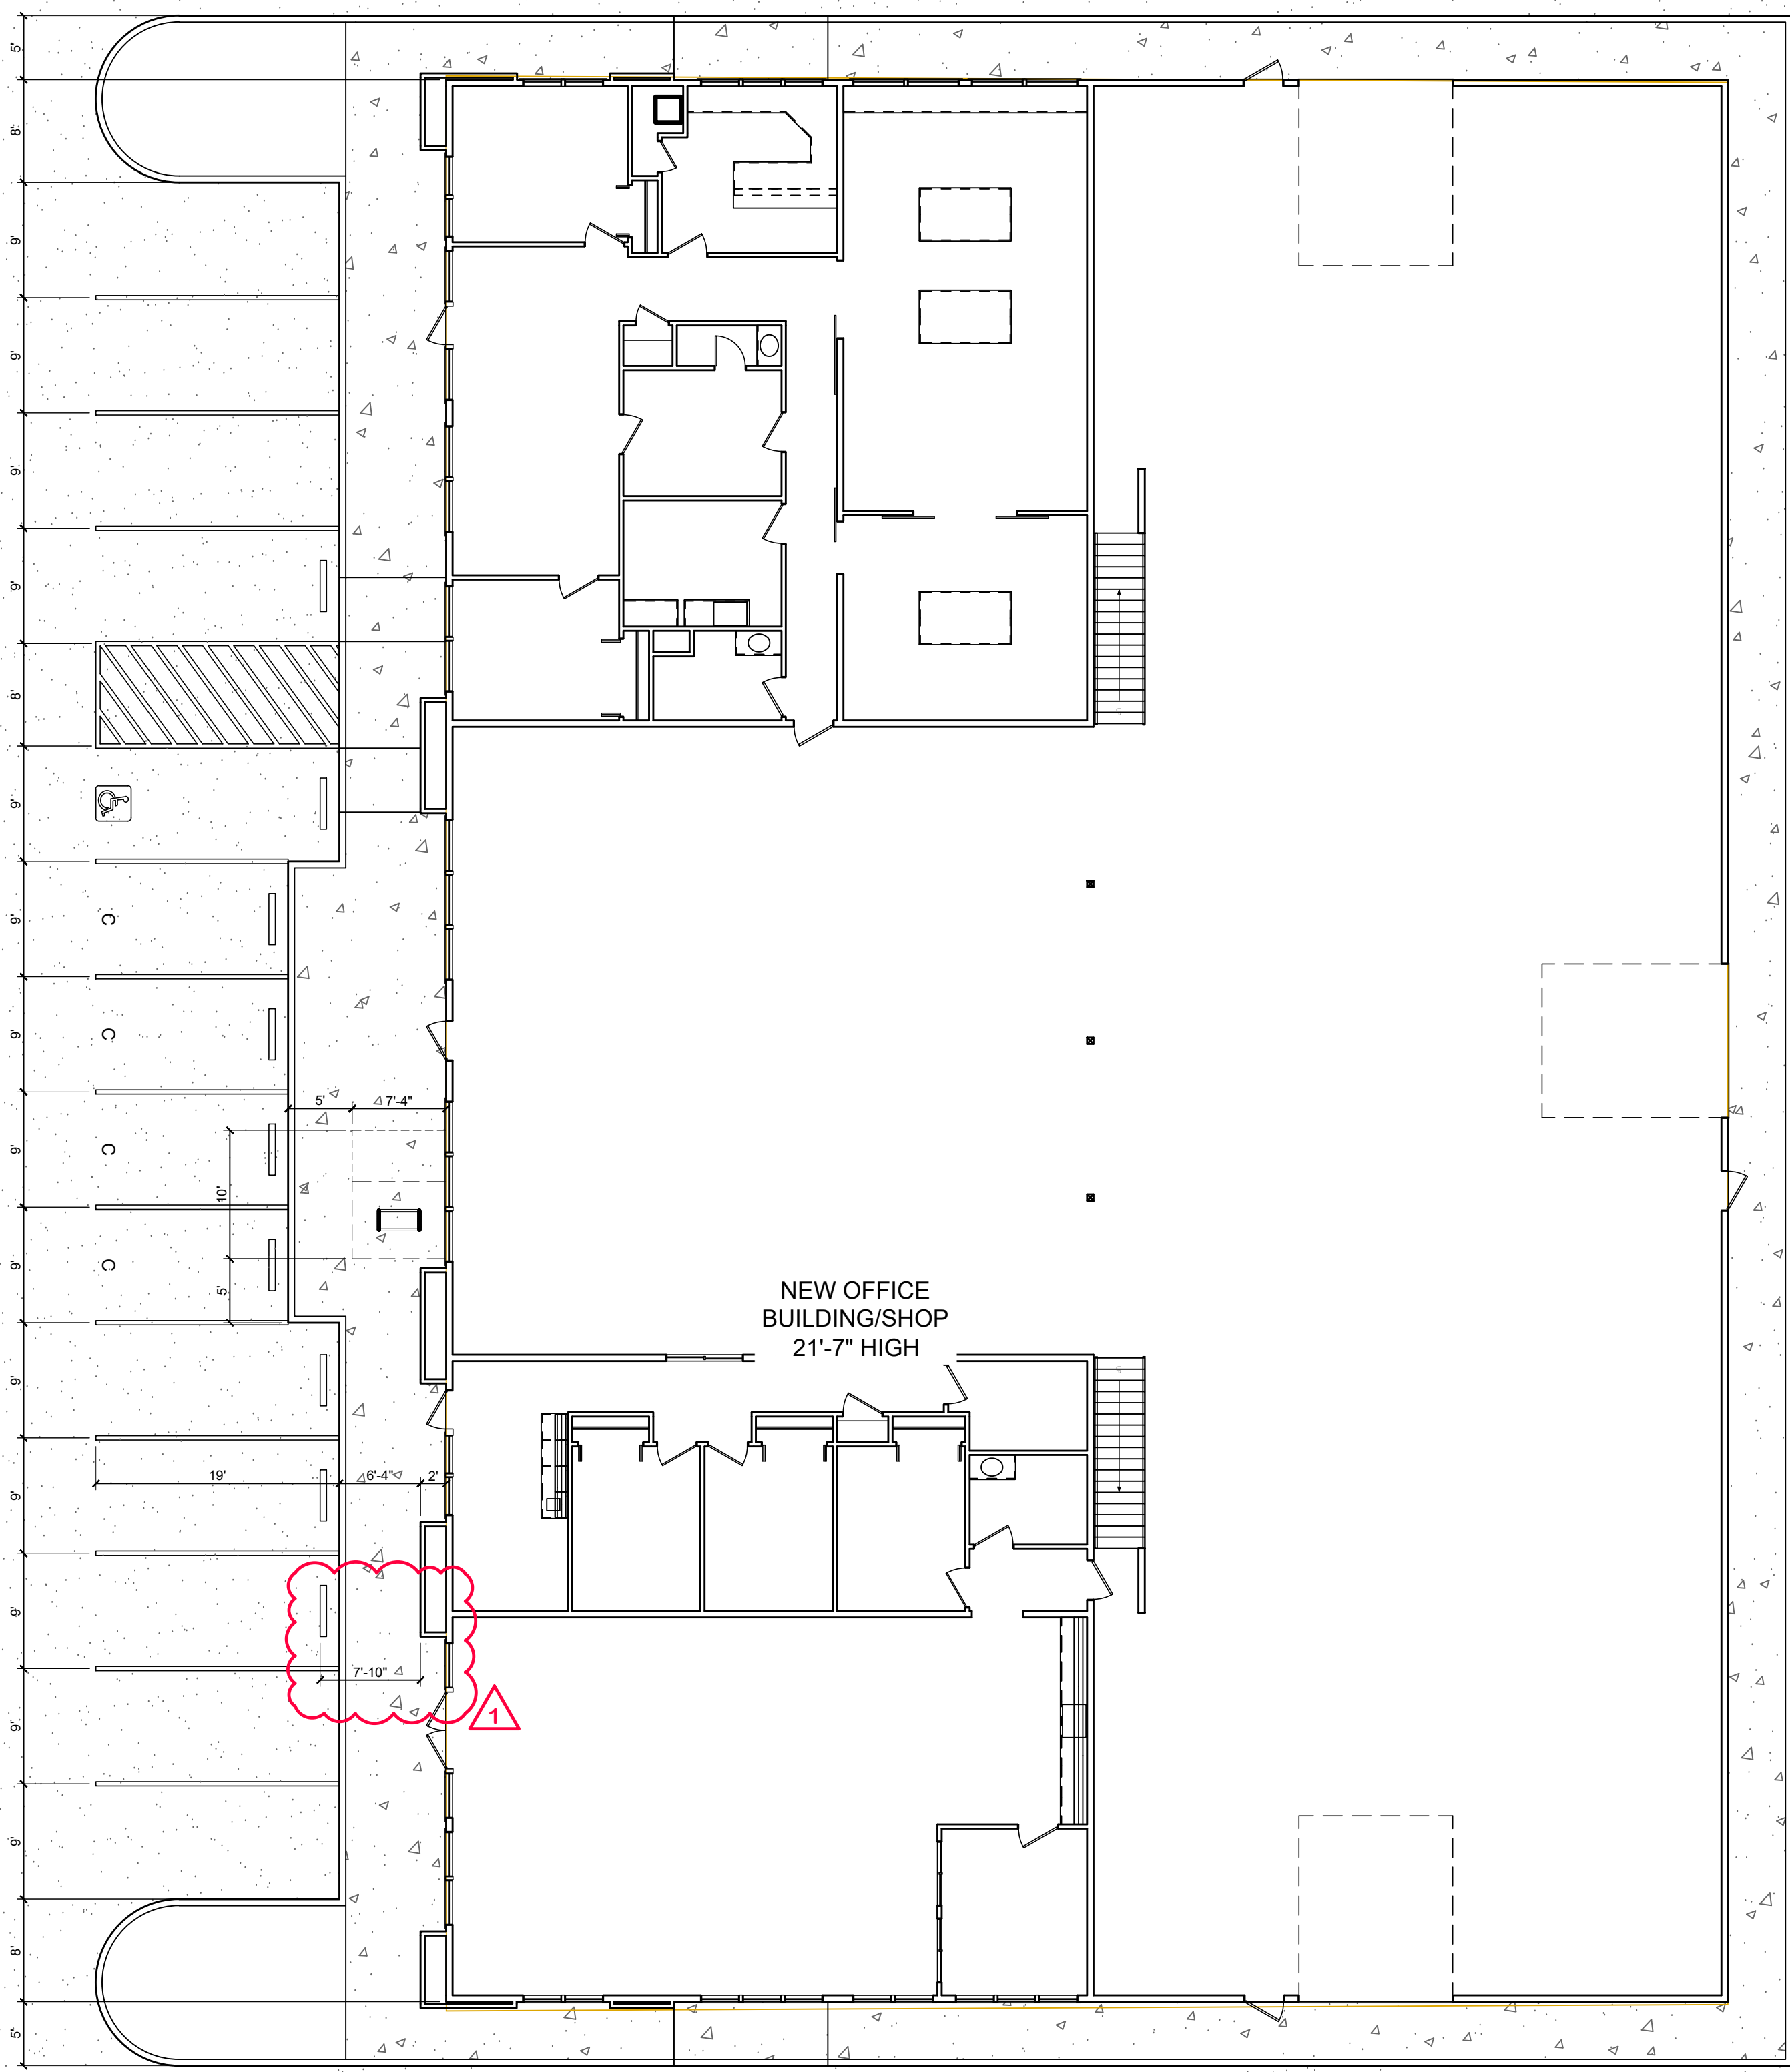

2 ENLARGED PARKING PLAN
1/8" = 1'-0"

1 PROPOSED PLAN
1" = 20'-0"

