


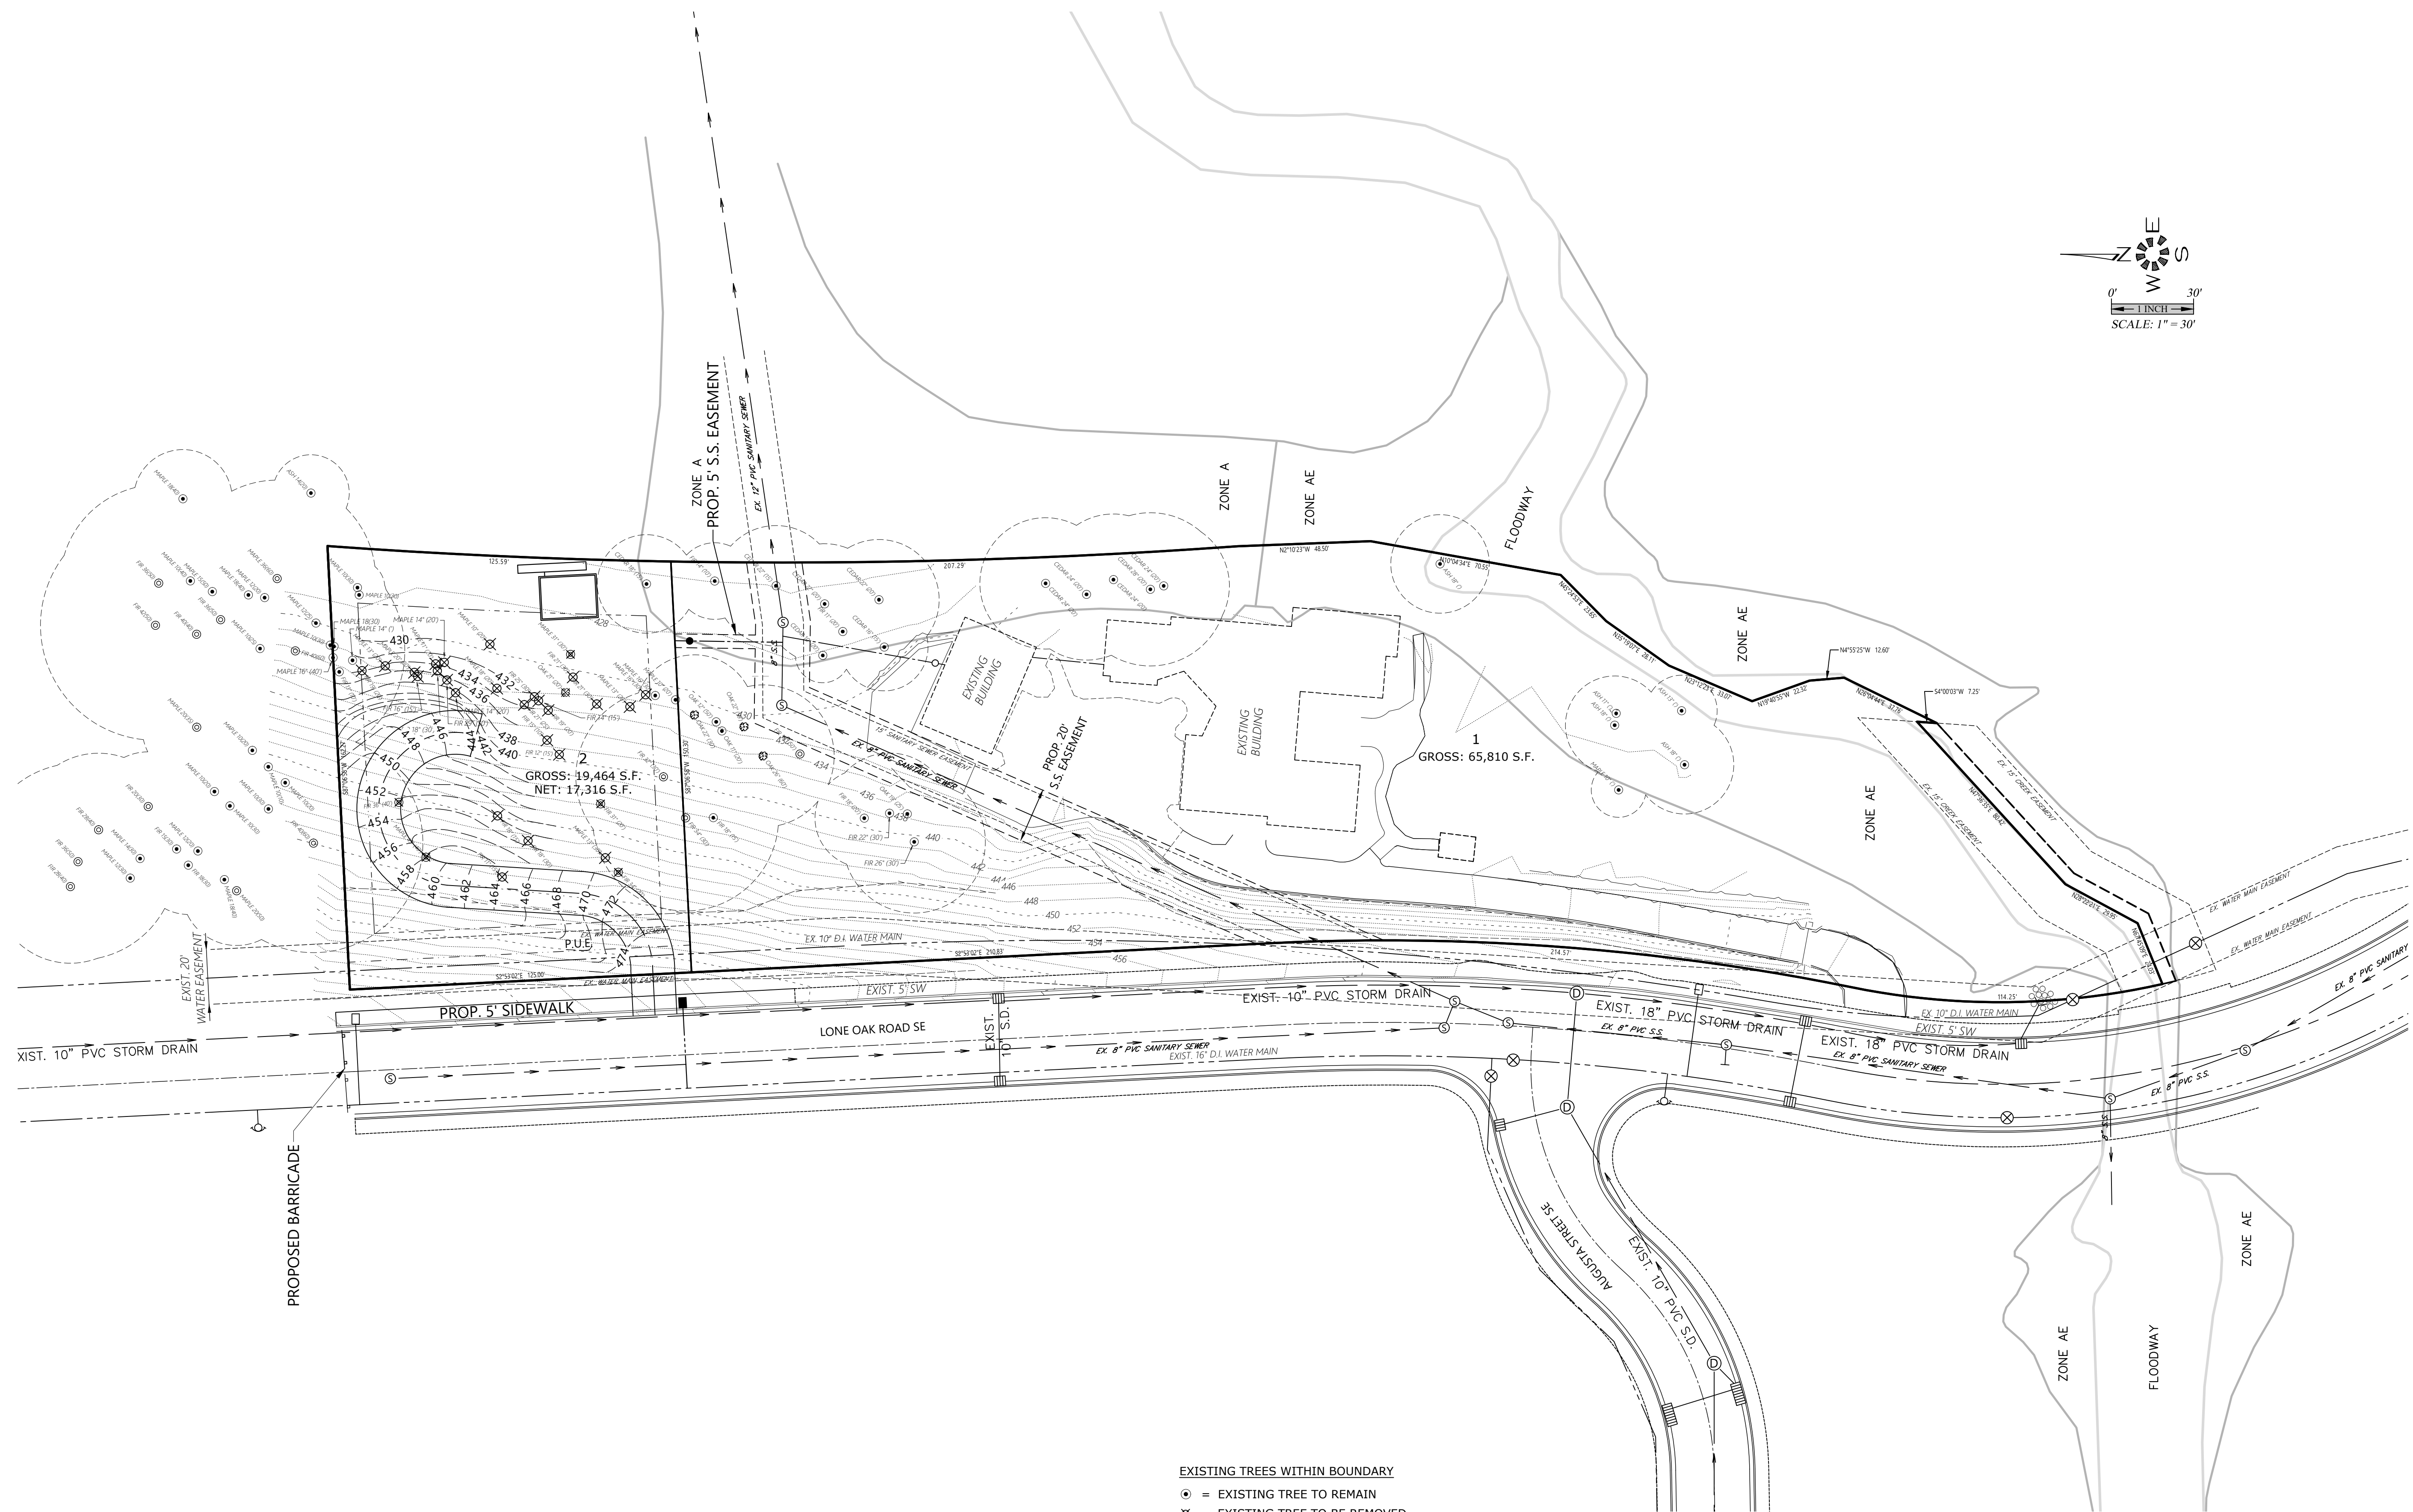

EXISTING TREES WITHIN BOUNDARY

	REMAIN	REMOVE	TOTAL
OREGON WHITE OAK 20" $\geq$	3	1	4
SIGNIFICANT NON-OAK TREES 30" $\geq$	3	5	8
OTHER TREES	34	25	59
TOTAL TREES			71



MULTI/TECH
ENGINEERING SERVICES, INC.


1155 13TH ST. S.E. SALEM, OR. 97302
PH: (503) 363 - 9227 FAX (503) 364-1260
www.mtengineering.net offices@mtengineering.net

TREE CONSERVATION PLAN

CREEKSIDE LOT 511

NO CHANGES, MODIFICATIONS
OR REPRODUCTIONS TO BE
MADE TO THESE DRAWINGS
WITHOUT WRITTEN
AUTHORIZATION FROM THE
DESIGN ENGINEER.

7536p	P4-TREE
Design:	M.D.G.
Drawn:	C.F.G.
Checked:	B.M.G.
Date:	JAN 2024
Scale:	AS SHOWN
As-Built:	----

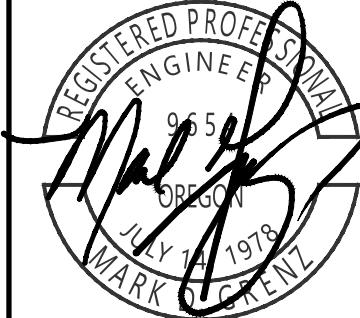

EXPIRES:	06-30-2025
----------	------------

JOB # 7536