
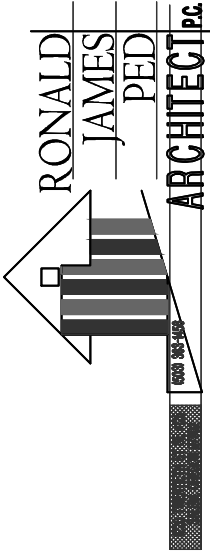
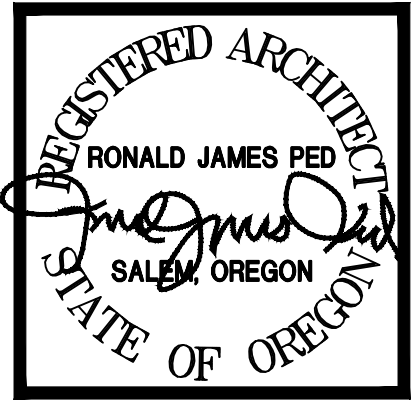


1

FRONT LOADER
CONTAINER ENCLOSURE

SCALE: 1/4" = 1'-0"

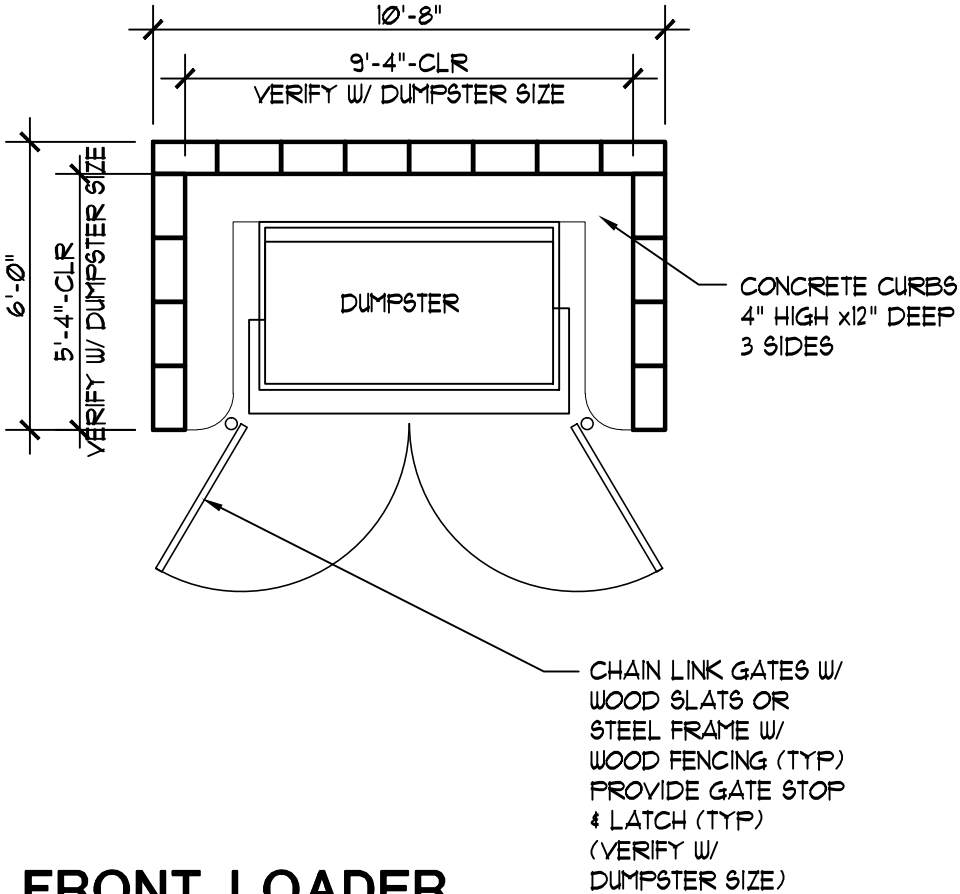

NEW APARTMENTS FOR:
SERVANDO GARCIA
17th and OAK, SALEM OR 97301

DATE: 02-07-2024
DRAWN: AK
JOB NO.: 2159

SPR-7