
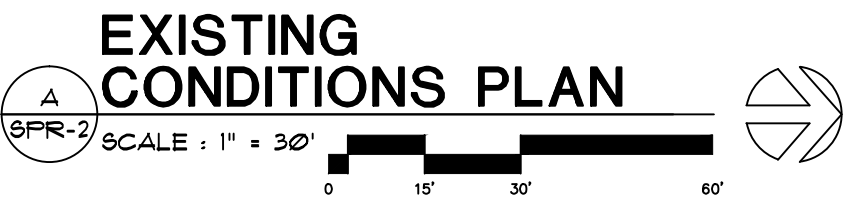
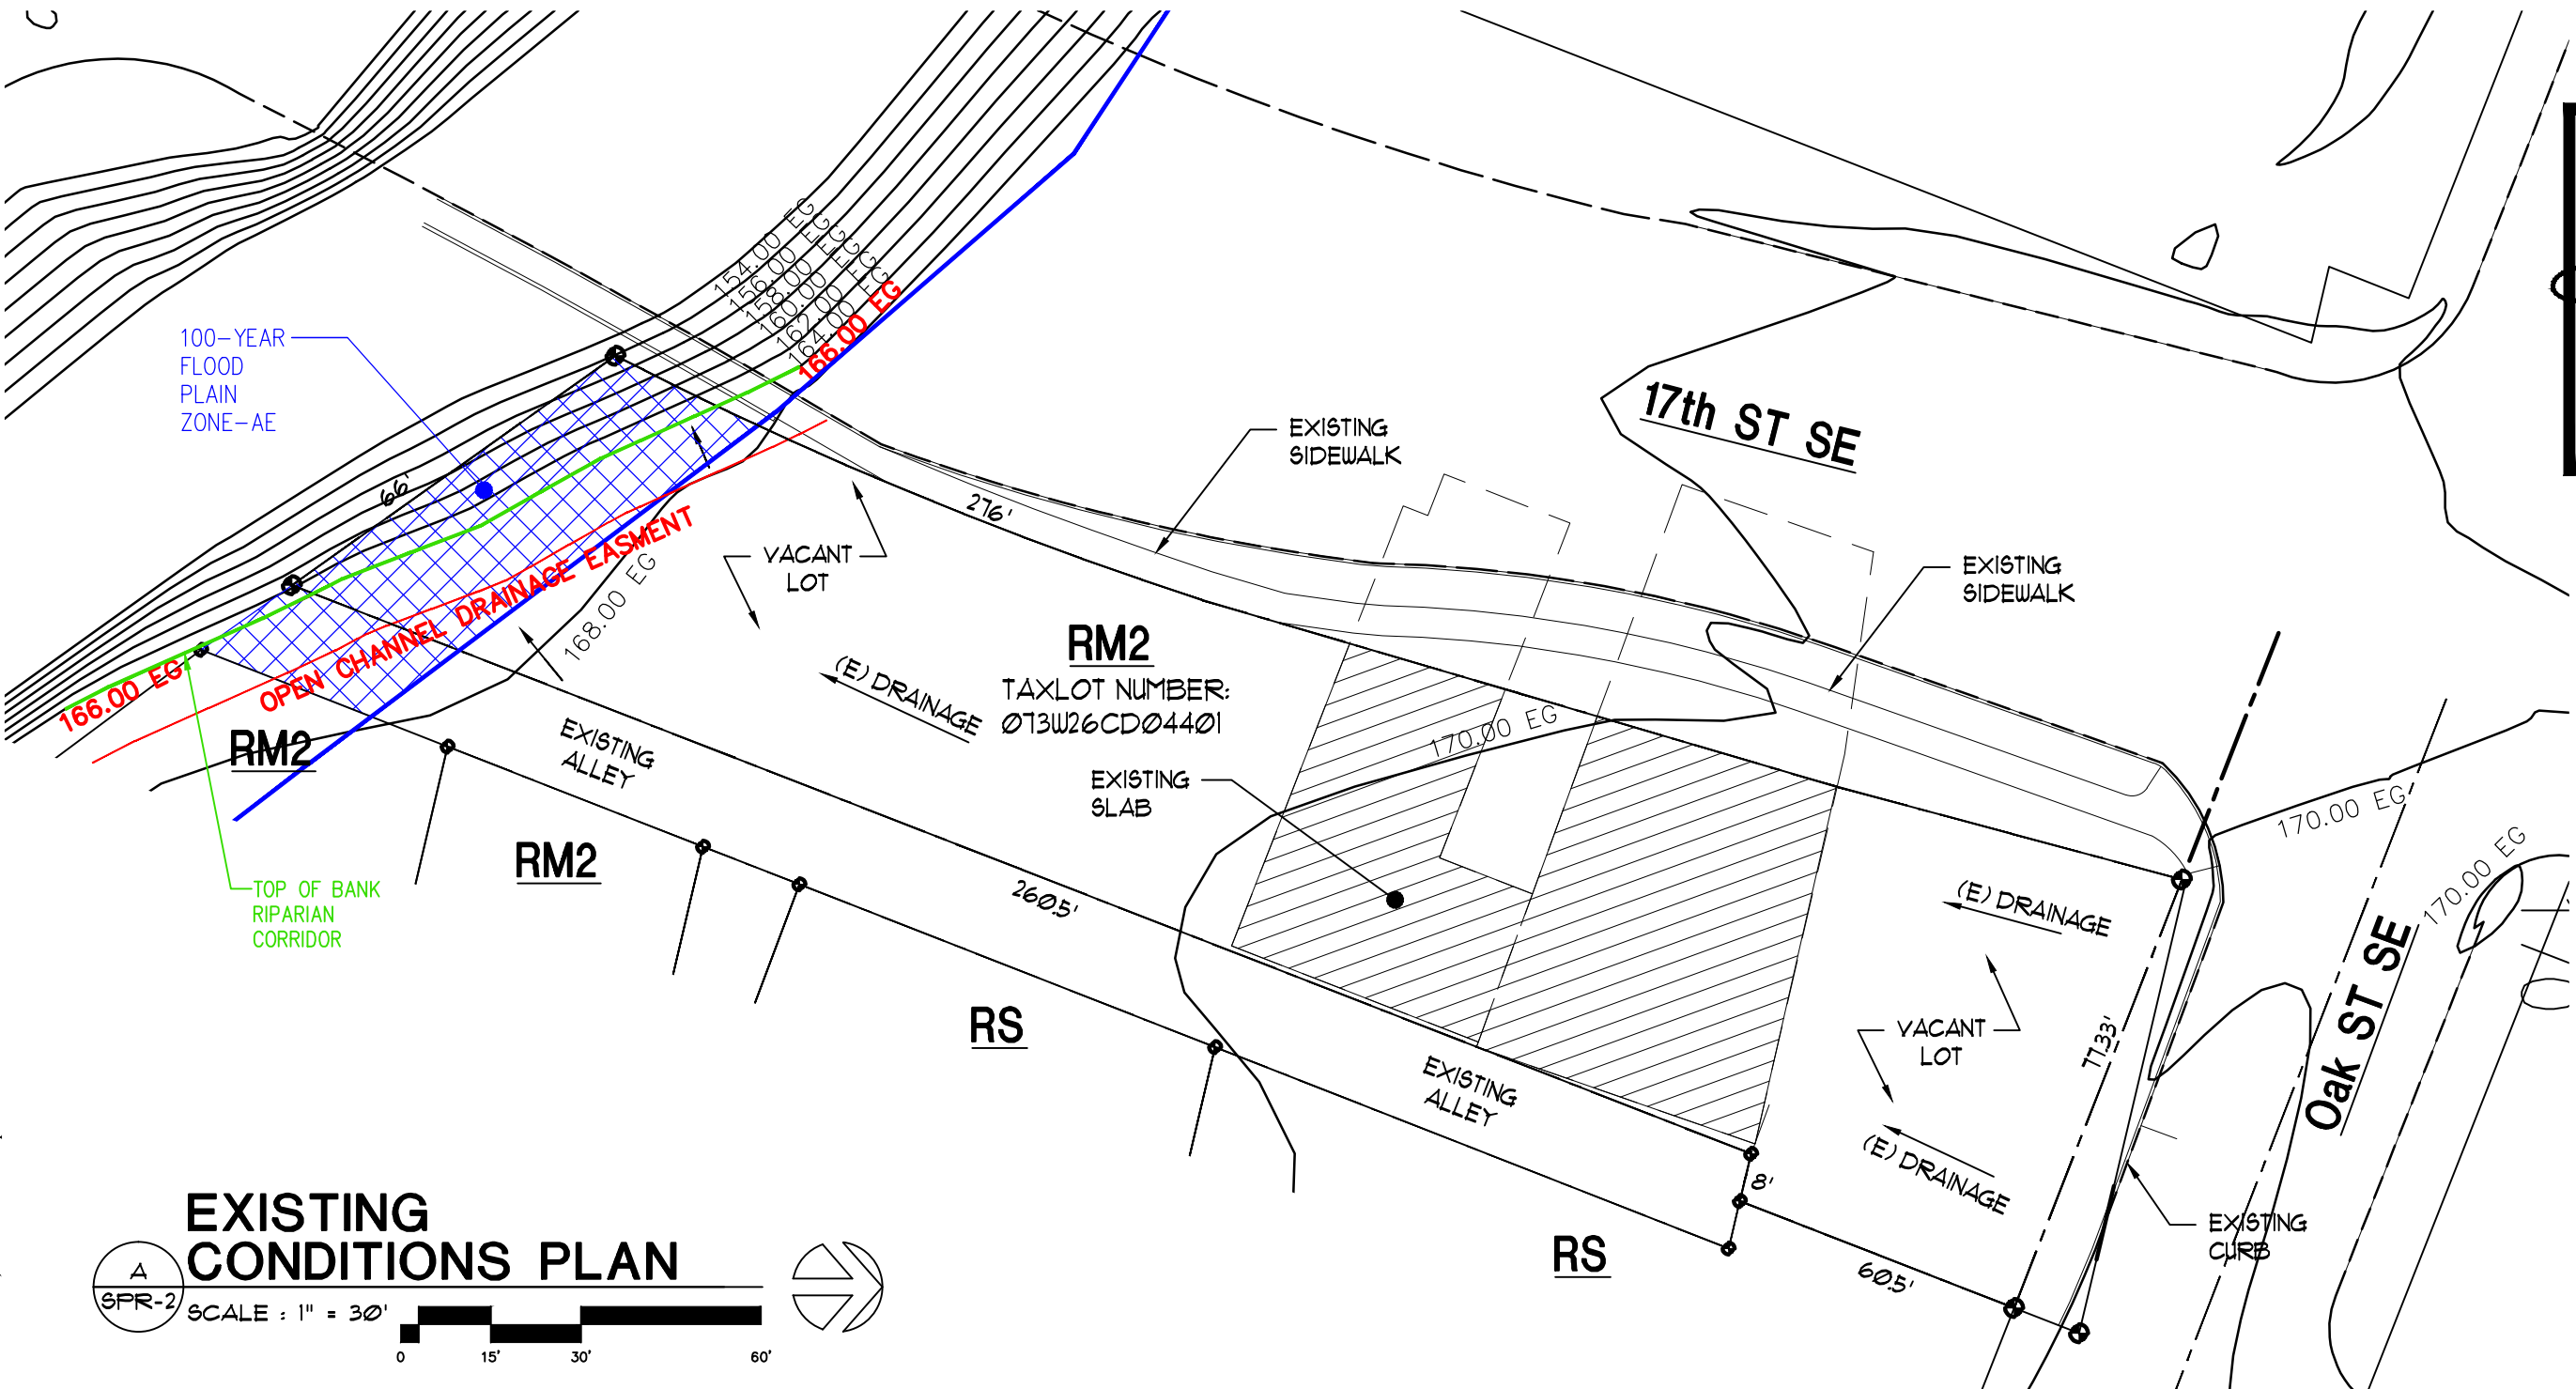
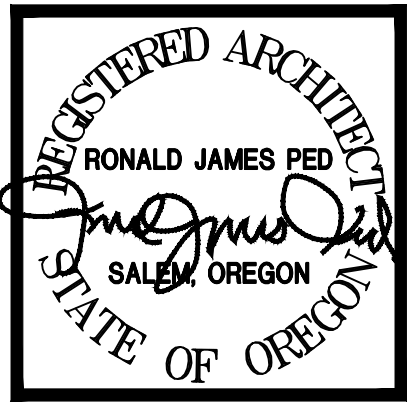


SITE SUMMARY

17th and OAK SALEM OREGON 97301
TAX ACCOUNT: 568587
TAXLOT NUMBER: 073W26CD04401
ZONING: RM2 - MULTIPLE FAMILY RESIDENTIAL 2
ACRES: 17,090 SF (.40 AC) - 100%

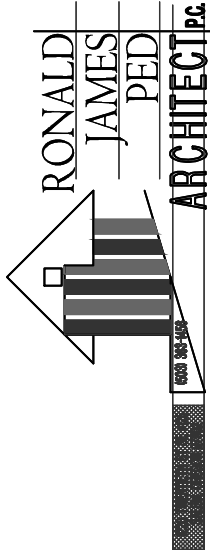

NEW APARTMENTS FOR:
SERVANDO GARCIA
17th and OAK, SALEM OR 97301

DATE: 02-07-2024
DRAWN: AK
JOB NO.: 2159
SPR-2

LAST SAVED: Wed, 07 Feb 2024 - 02:26 pm LOCATION: P:\2159 Servando Garcia 17th and Oak\aps\SPR-3\SPR-3_02.07.2024.dwg SPR-2-EXISTING
PRINTED: Wed, 07 Feb 2024 - 02:28 pm PRINTED BY: trevo