


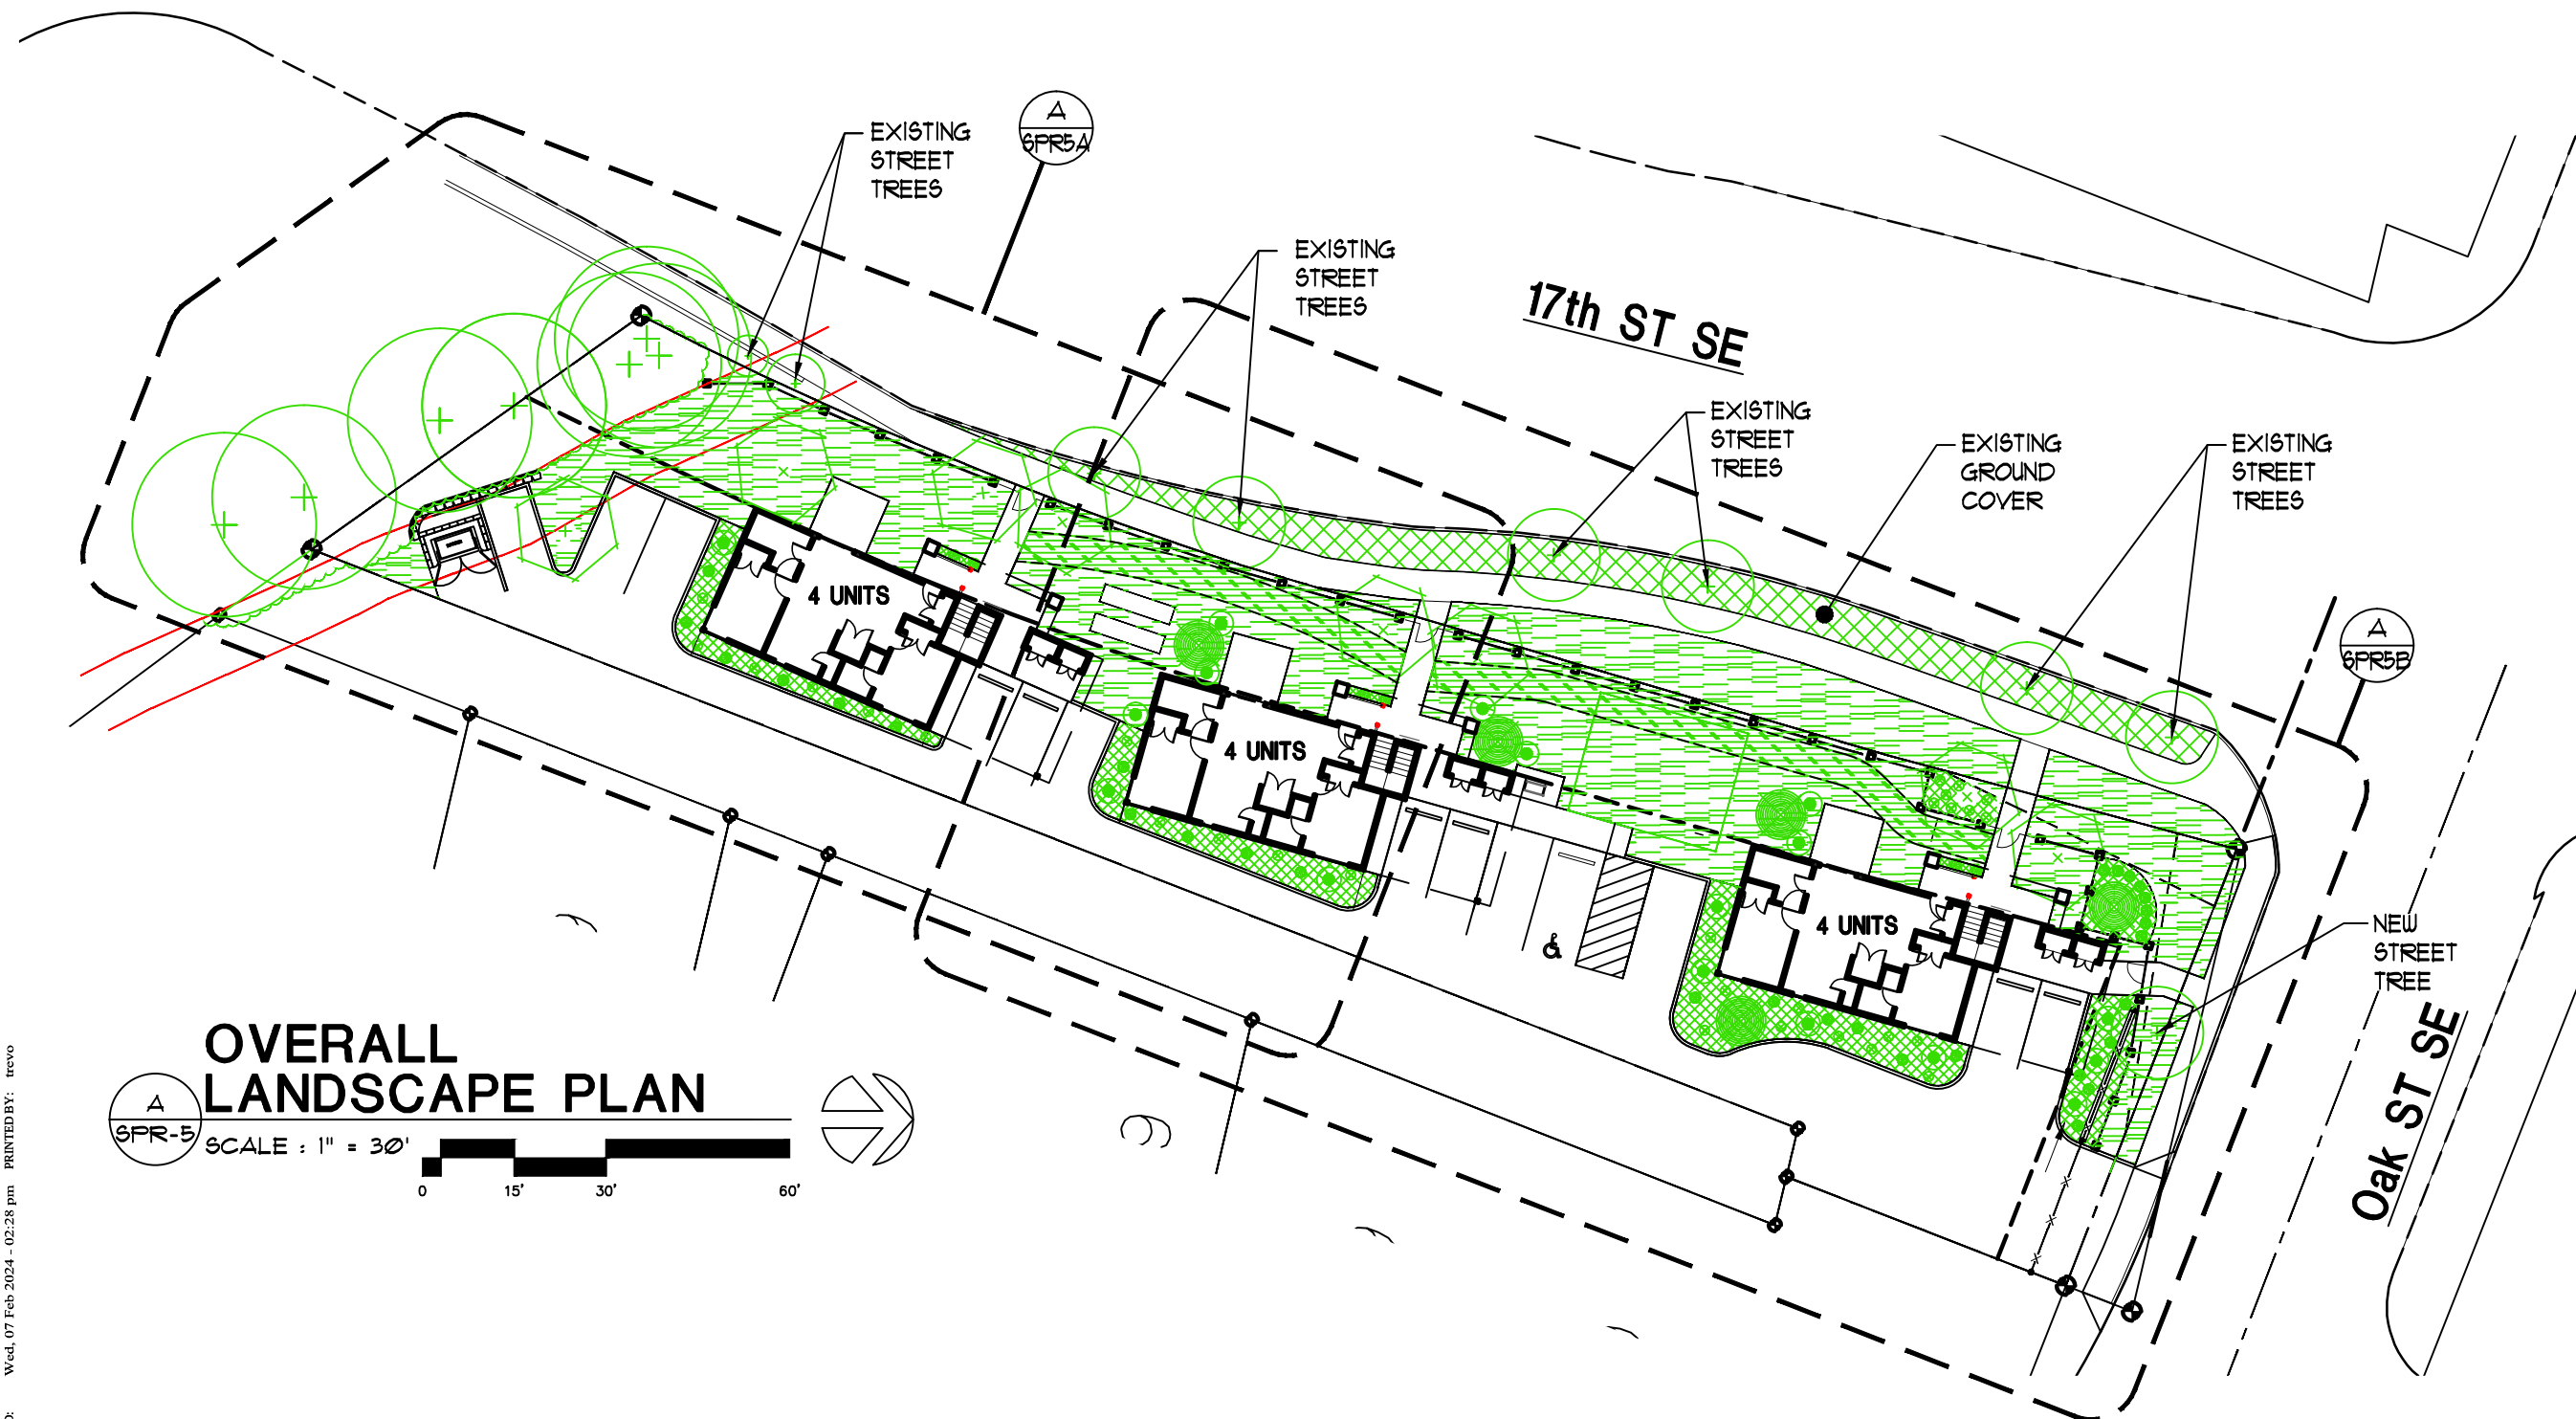

NEW APARTMENTS FOR-
SERVANDO GARCIA
17th and OAK, SALEM OR 97301

DATE: 02-07-2024
DRAWN: AK
JOB NO.: 2159

SPR-5



SPR-5-LANDSCAPE-DR